




H:\Projects\Communities\Nenana\Totchaket\Design\4 C3D\2 Drawings\NSHWY00657_XS1-Totchaket_C - XS1 Mon, Jul/11/22 08:31am

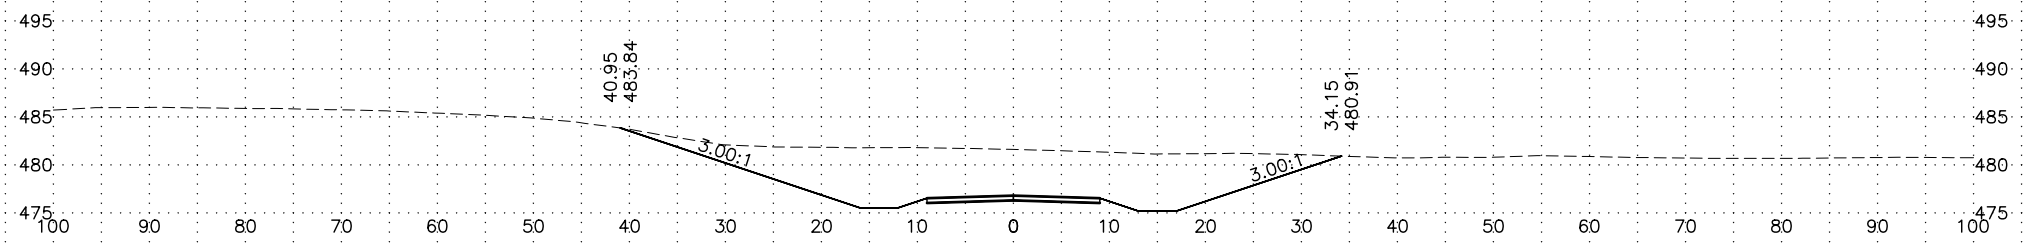


675+00
PROFILE GRADE EL. = 476.79
EXISTING GROUND EL. = 481.6

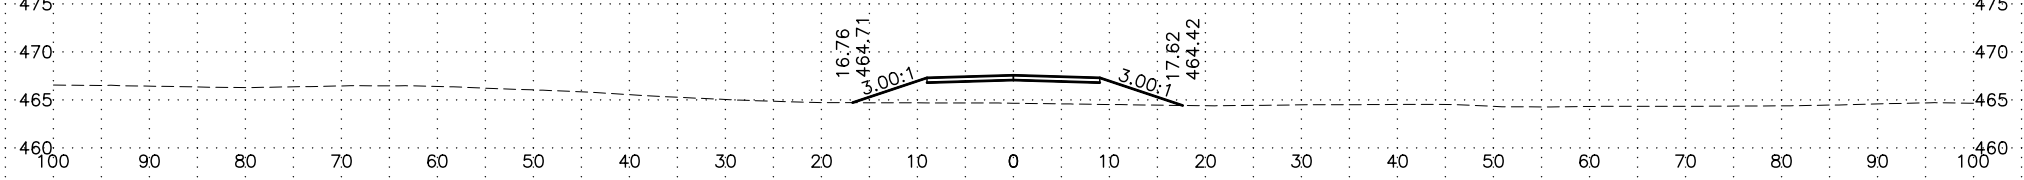


670+00
PROFILE GRADE EL. = 467.56
EXISTING GROUND EL. = 464.7

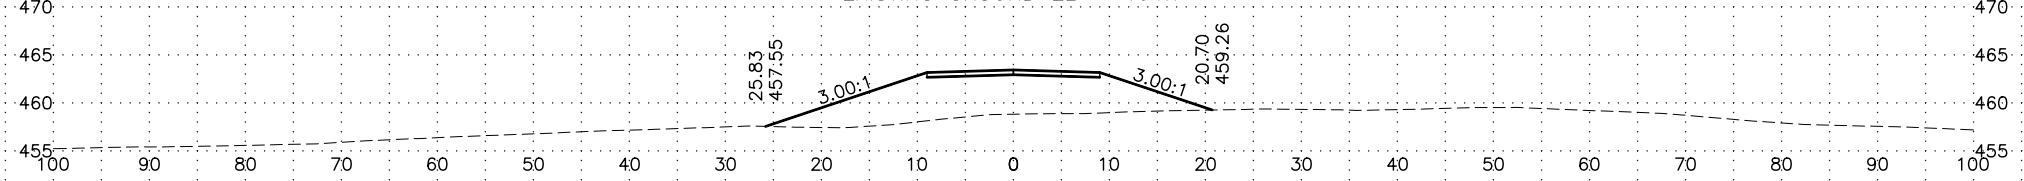

665+00
PROFILE GRADE EL. = 463.43
EXISTING GROUND EL. = 458.8

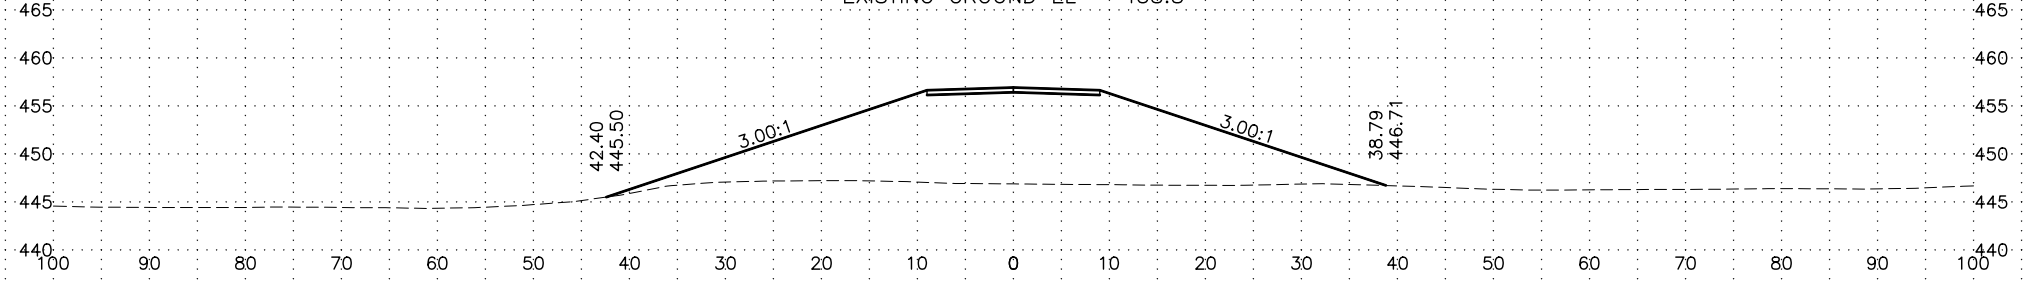


660+00
PROFILE GRADE EL. = 456.91
EXISTING GROUND EL. = 446.9

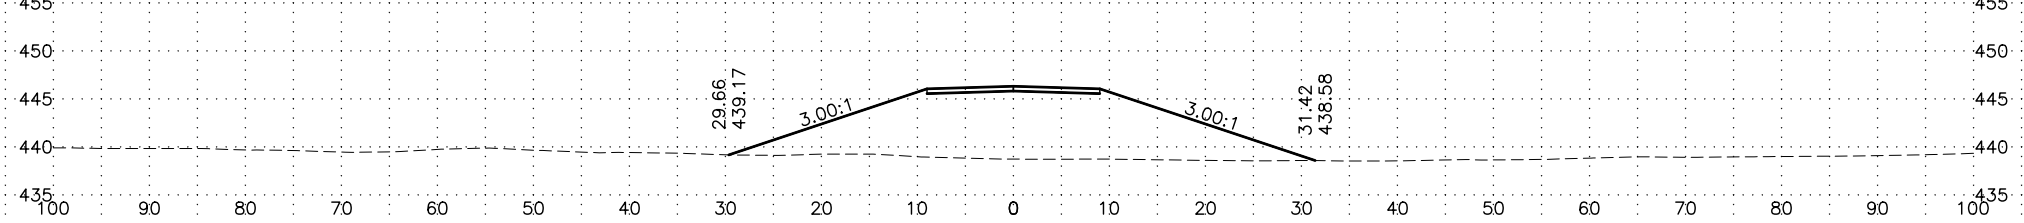


655+00
PROFILE GRADE EL. = 446.33
EXISTING GROUND EL. = 438.7

| LINE-SHEET NO. | PROJECT DESIGNATION |
|-------------------|---------------------|
| TOTCHAKET_C - XS1 | /NSHWY00657 |


H:\Projects\Communities\Nenana\Totchaket\Design\4 C3D\2 Drawings\NSHWY00657_XS1-Totchaket_C - XS2 Mon, Jul/11/22 08:31am

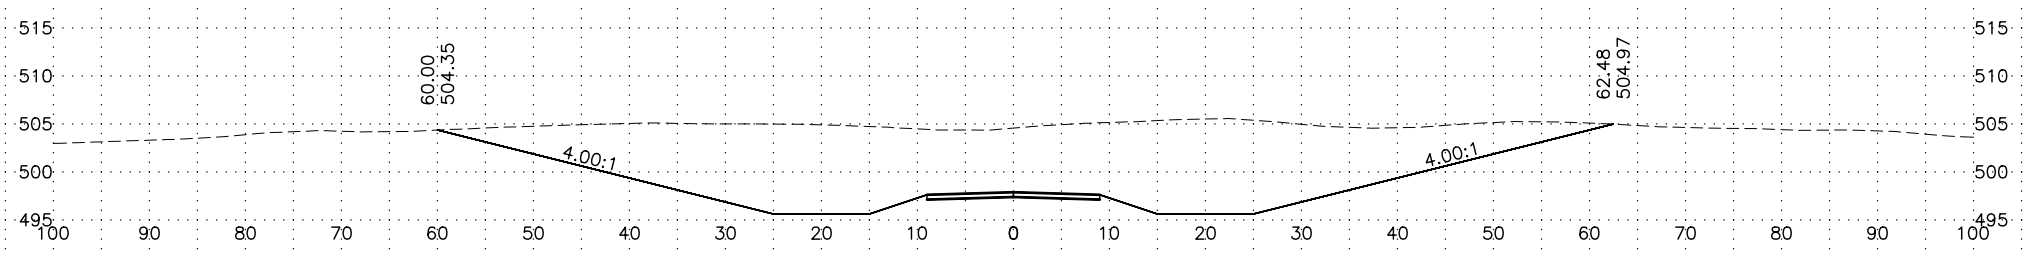


705+00
PROFILE GRADE EL. = 497.87
EXISTING GROUND EL. = 504.6

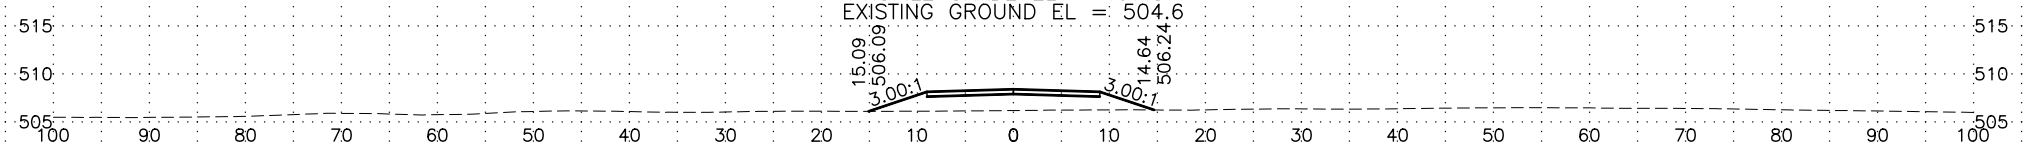


700+00
PROFILE GRADE EL. = 508.39
EXISTING GROUND EL. = 506.2

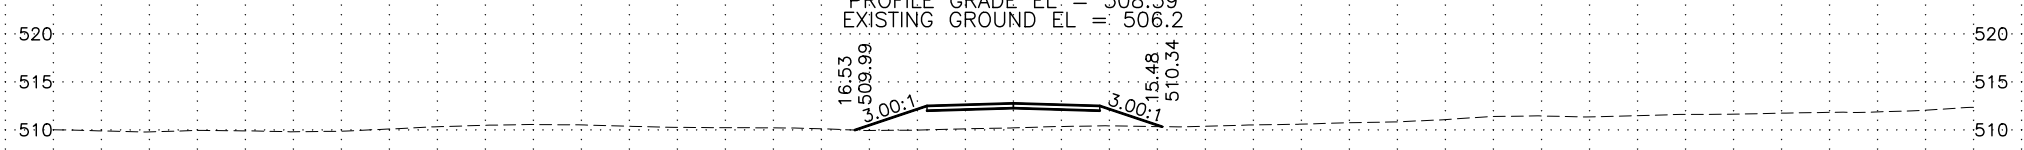

695+00
PROFILE GRADE EL. = 512.77
EXISTING GROUND EL. = 510.2

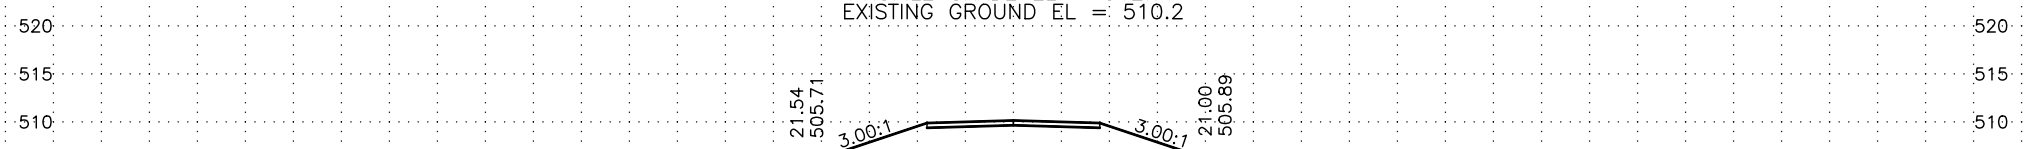

690+00
PROFILE GRADE EL. = 510.16
EXISTING GROUND EL. = 505.8

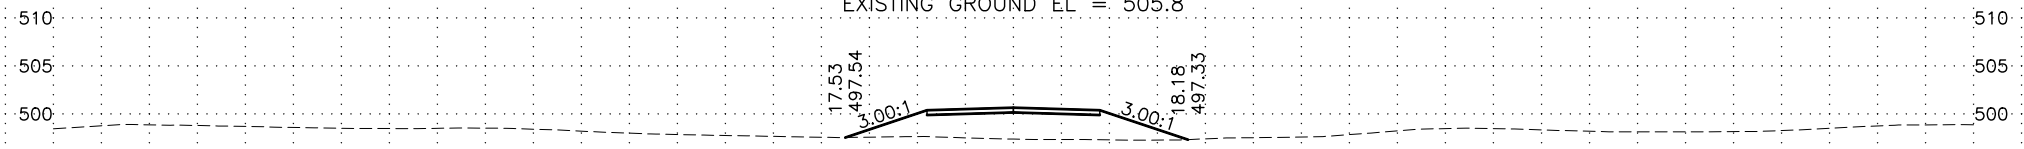


685+00
PROFILE GRADE EL. = 500.66
EXISTING GROUND EL. = 497.4



680+00
PROFILE GRADE EL. = 488.73
EXISTING GROUND EL. = 499.4


| LINE-SHEET NO. | PROJECT DESIGNATION |
|-------------------|---------------------|
| TOTCHAKET_C - XS2 | /NSHWY00657 |

H:\Projects\Communities\Nenana\Totchaket\Design\4_C3D\2 Drawings\NSHWY00657_XS1-Totchaket_C - XS3 Mon, Jul/11/22 08:31am

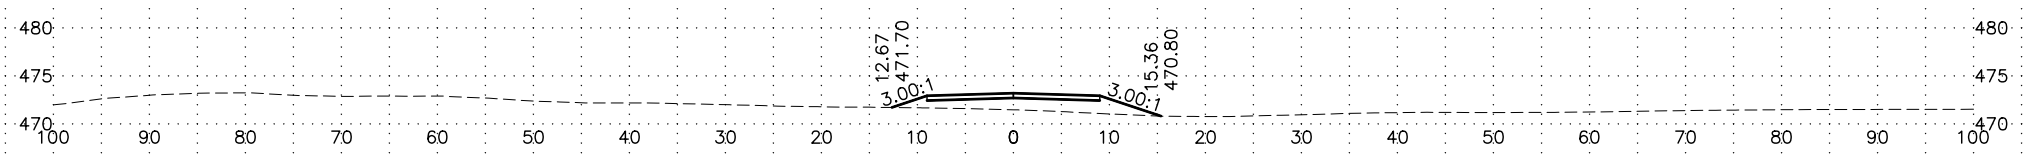


722+00

PROFILE GRADE EL. = 473.20
EXISTING GROUND EL. = 471.5

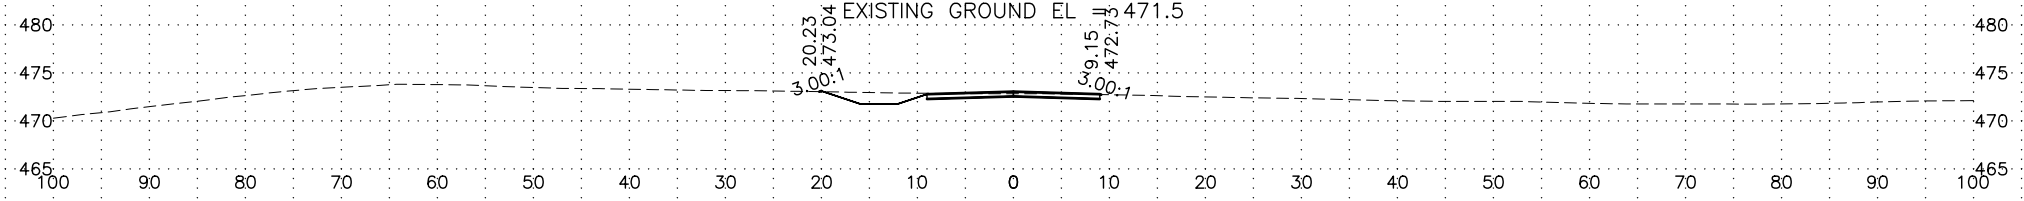


721+50

PROFILE GRADE EL. = 473.05
EXISTING GROUND EL. = 472.8

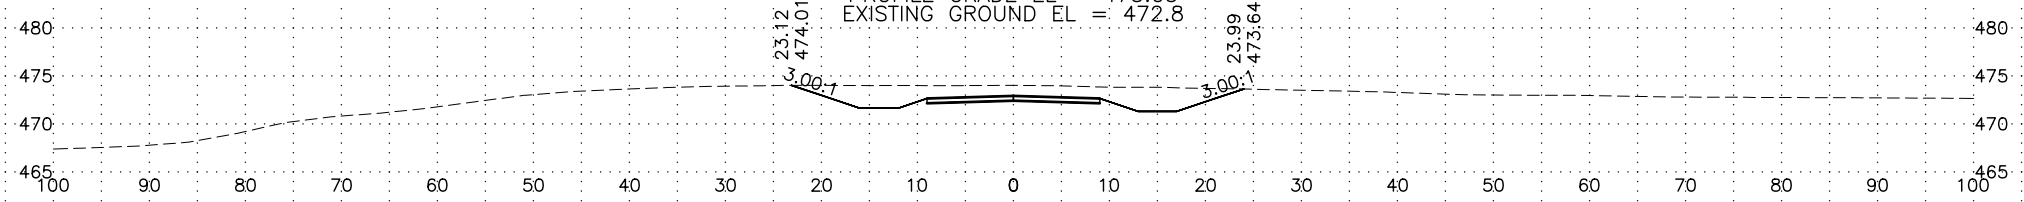


721+00

PROFILE GRADE EL. = 472.91
EXISTING GROUND EL. = 474.0

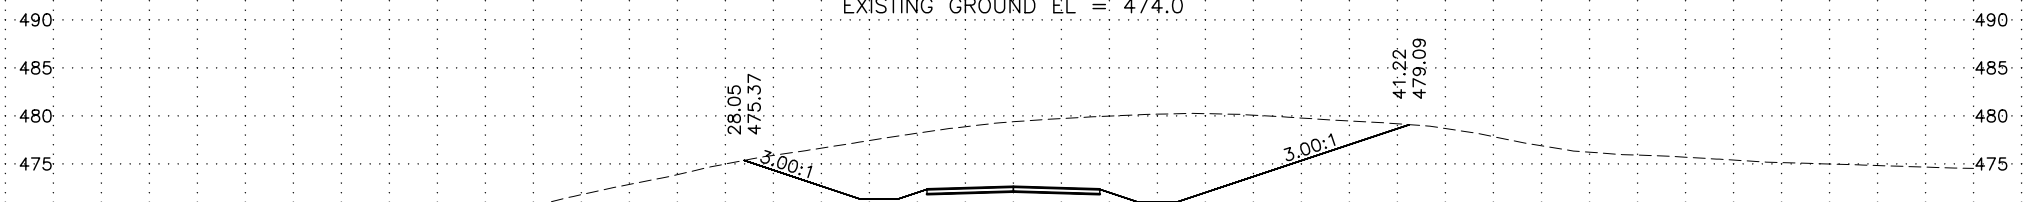


720+00

PROFILE GRADE EL. = 472.62
EXISTING GROUND EL. = 479.4

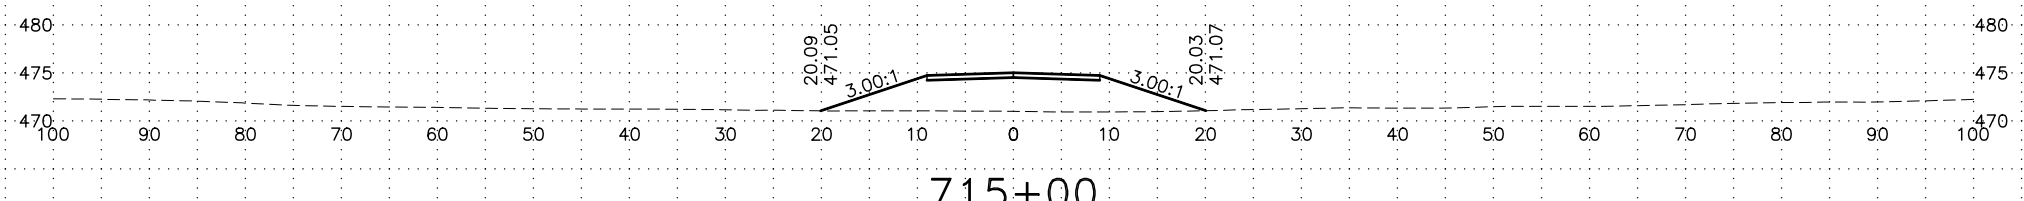

715+00

PROFILE GRADE EL. = 475.01
EXISTING GROUND EL. = 471.0

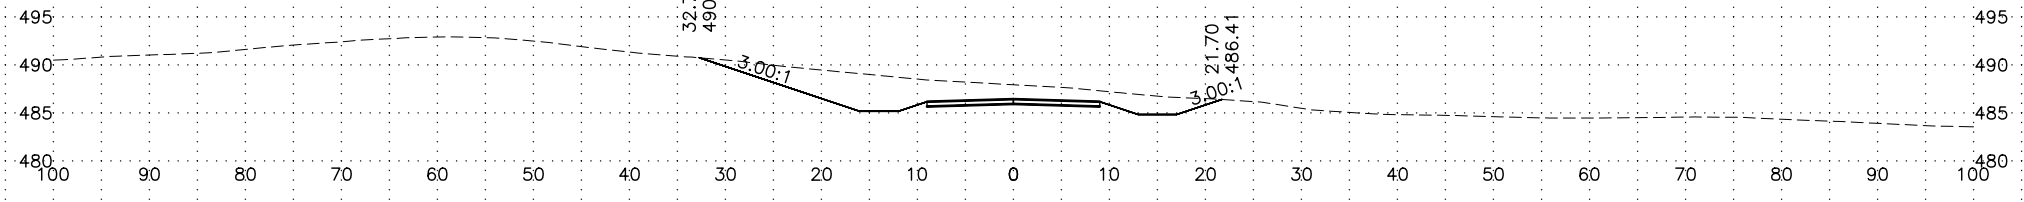


710+00


PROFILE GRADE EL. = 486.44
EXISTING GROUND EL. = 487.9

| LINE-SHEET NO. | PROJECT DESIGNATION |
|-------------------|---------------------|
| TOTCHAKET_C - XS3 | /NSHWY00657 |


H:\Projects\Communities\Nenana\Totchaket\Design\4_C3D\2 Drawings\NSHWY00657_XS1-Totchaket_C - XS4 Mon, Jul/11/22 08:31am

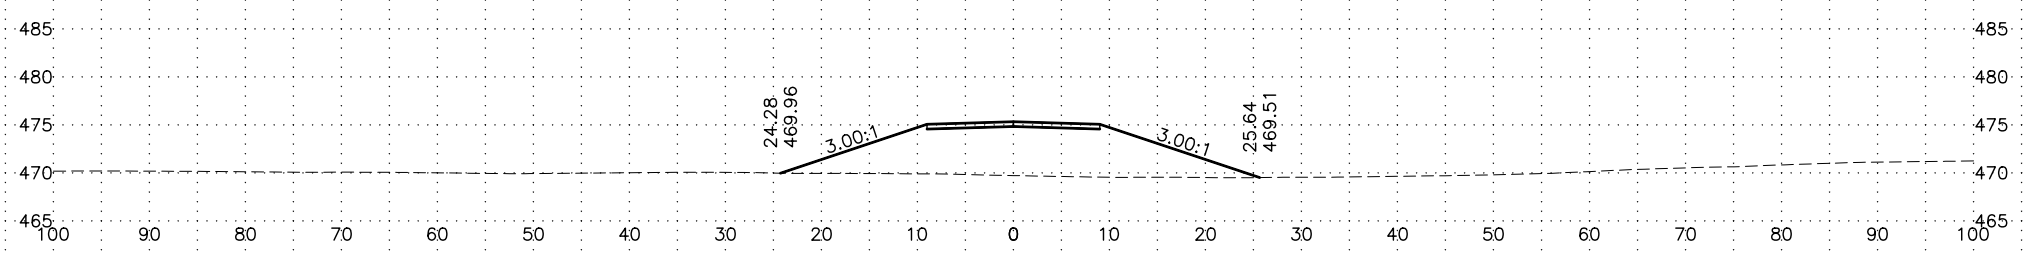


725+00
PROFILE GRADE EL. = 475.33
EXISTING GROUND EL. = 469.7

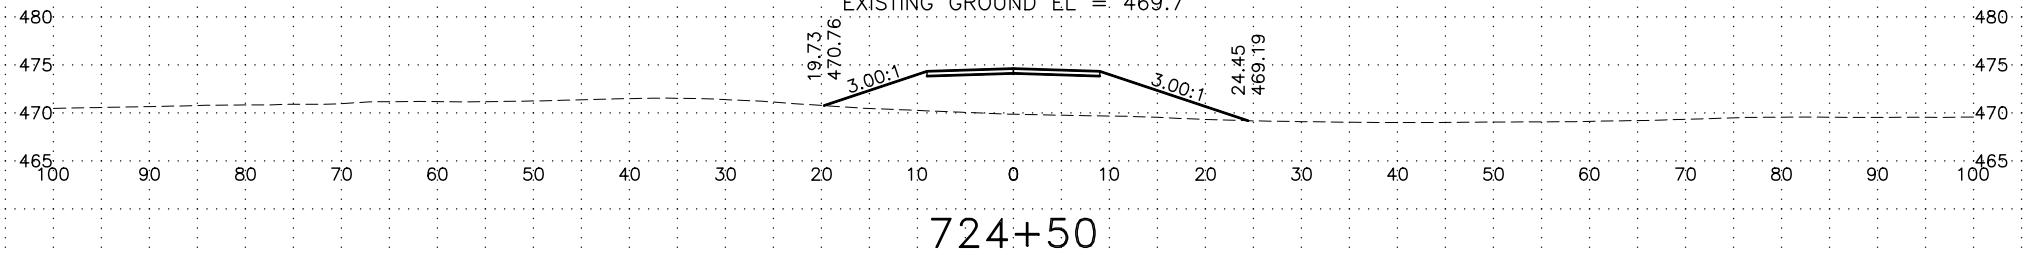


724+50
PROFILE GRADE EL. = 474.61
EXISTING GROUND EL. = 469.9

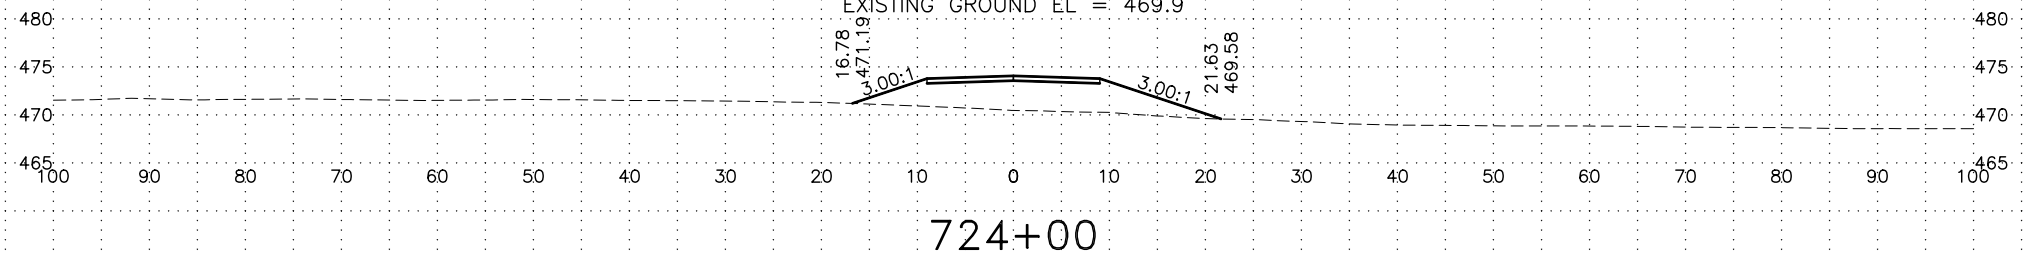


724+00
PROFILE GRADE EL. = 474.06
EXISTING GROUND EL. = 470.5

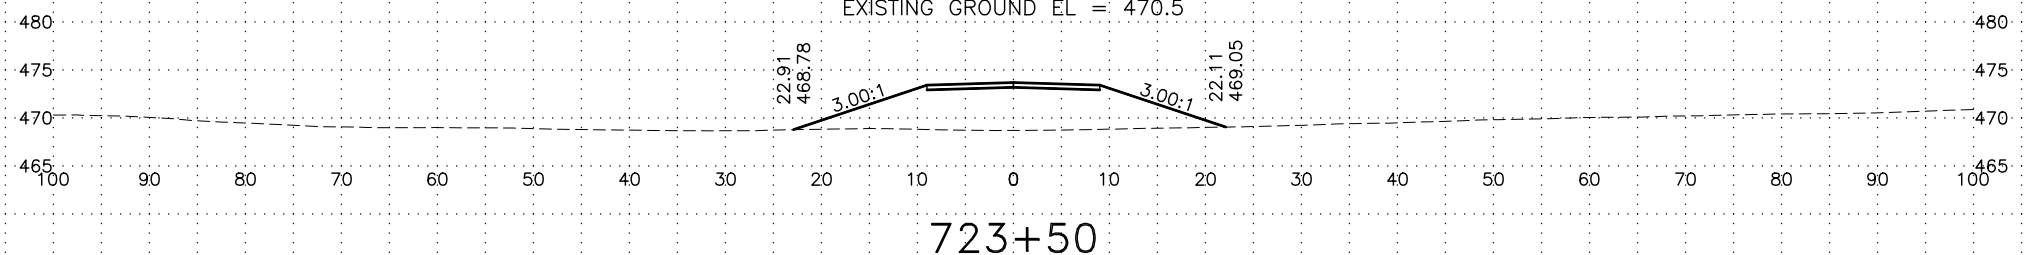

723+50
PROFILE GRADE EL. = 473.68
EXISTING GROUND EL. = 468.7

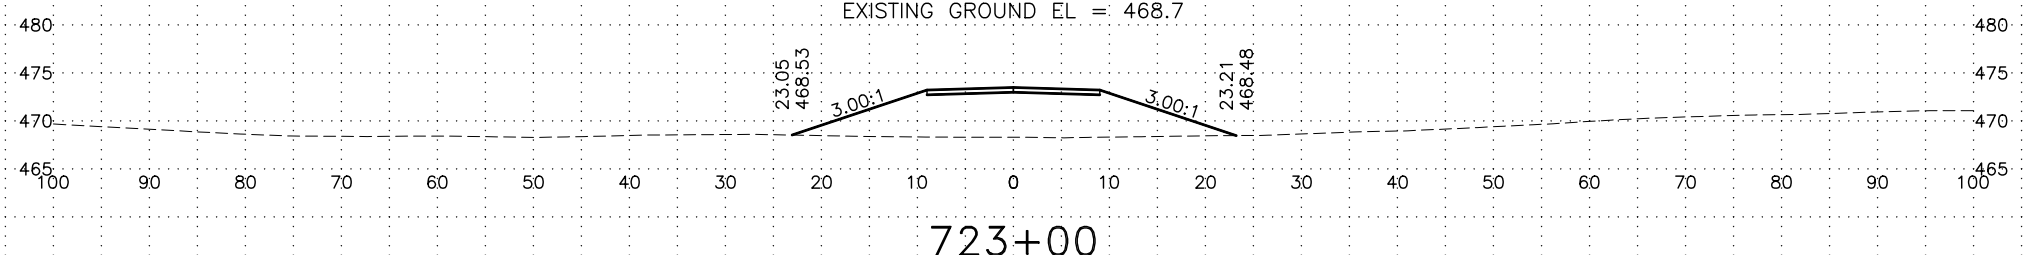


723+00
PROFILE GRADE EL. = 473.48
EXISTING GROUND EL. = 468.3

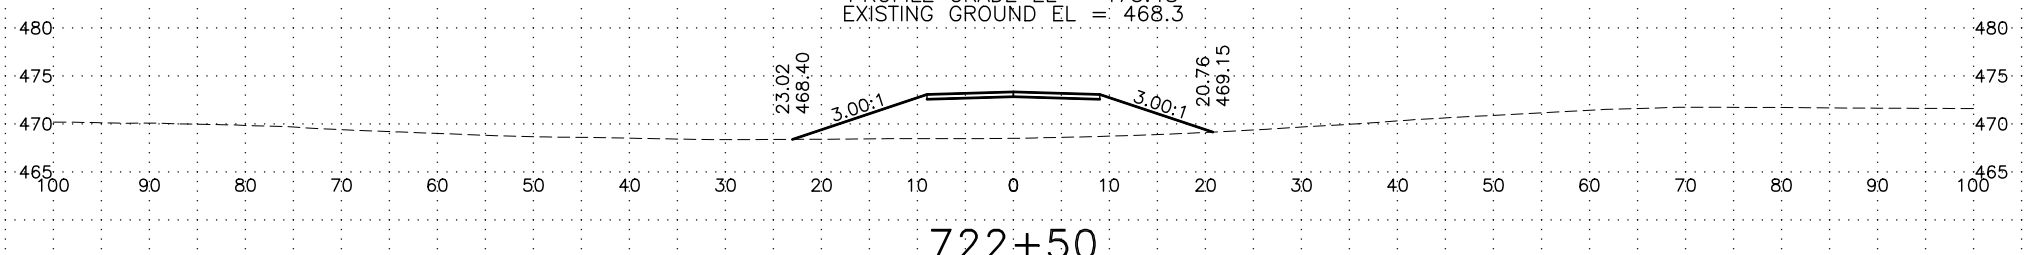


722+50
PROFILE GRADE EL. = 473.34
EXISTING GROUND EL. = 468.5

| LINE-SHEET NO. | PROJECT DESIGNATION |
|-------------------|---------------------|
| TOTCHAKET_C - XS4 | /NSHWY00657 |


H:\Projects\Communities\Nenana\Totchaket\Design\4_C3D\2 Drawings\NSHWY00657_XS1-Totchaket_C - XS5 Mon, Jul/11/22 08:32am

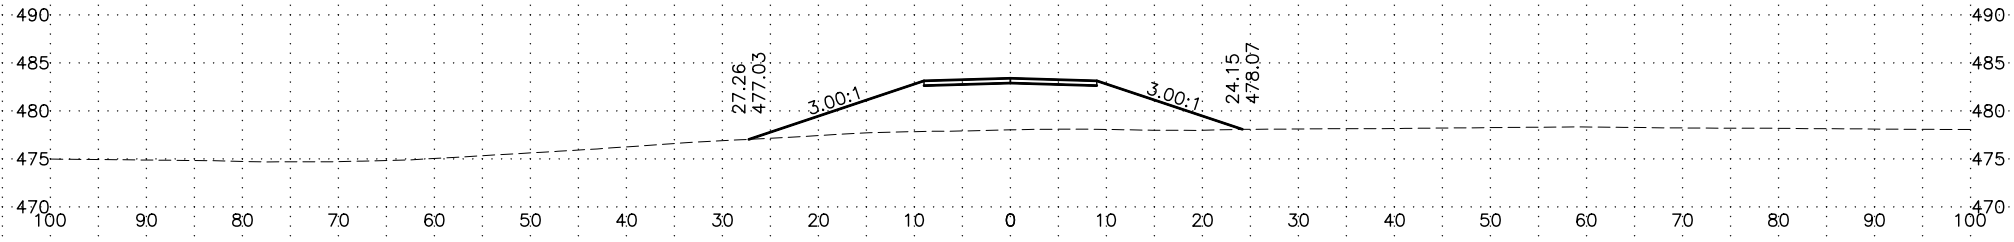


730+00
PROFILE GRADE EL. = 483.39
EXISTING GROUND EL. = 478.0

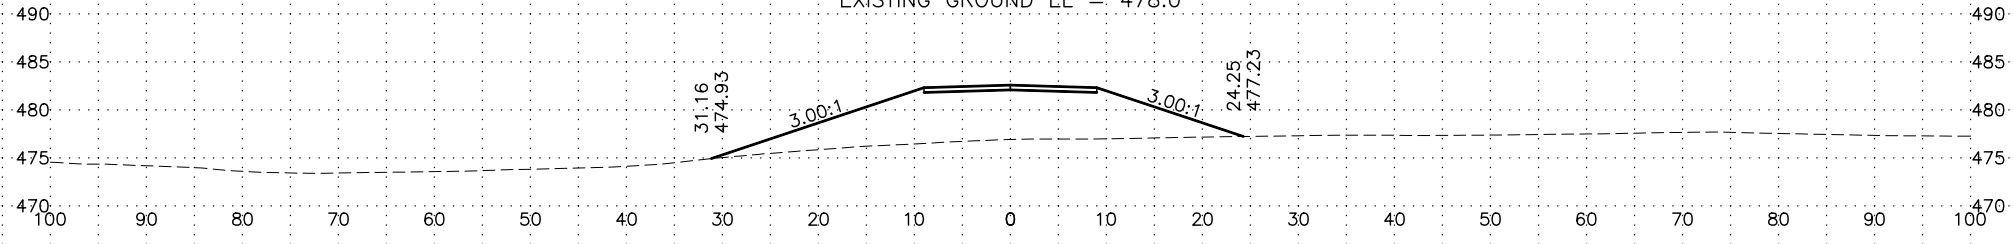


729+50
PROFILE GRADE EL. = 482.58
EXISTING GROUND EL. = 476.9

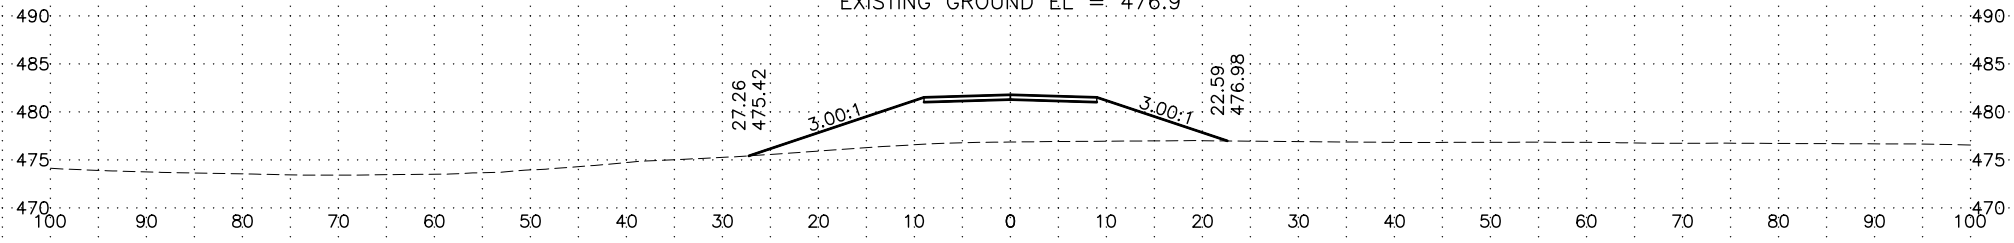


729+00
PROFILE GRADE EL. = 481.78
EXISTING GROUND EL. = 476.9

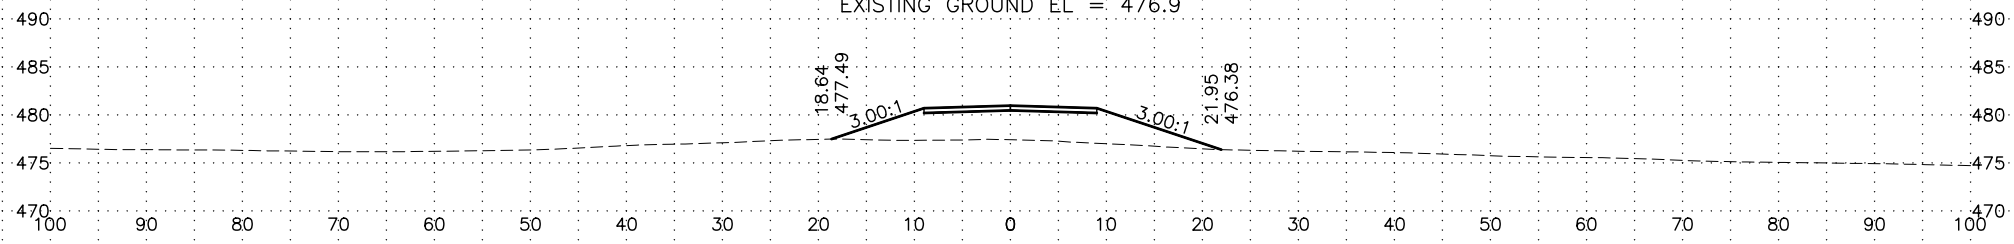

728+50
PROFILE GRADE EL. = 480.97
EXISTING GROUND EL. = 477.4

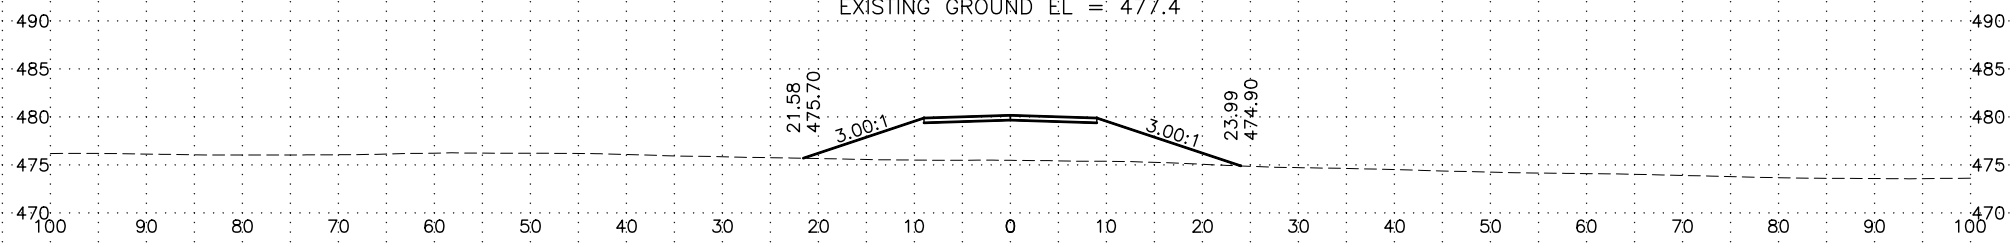


728+00
PROFILE GRADE EL. = 480.16
EXISTING GROUND EL. = 475.5

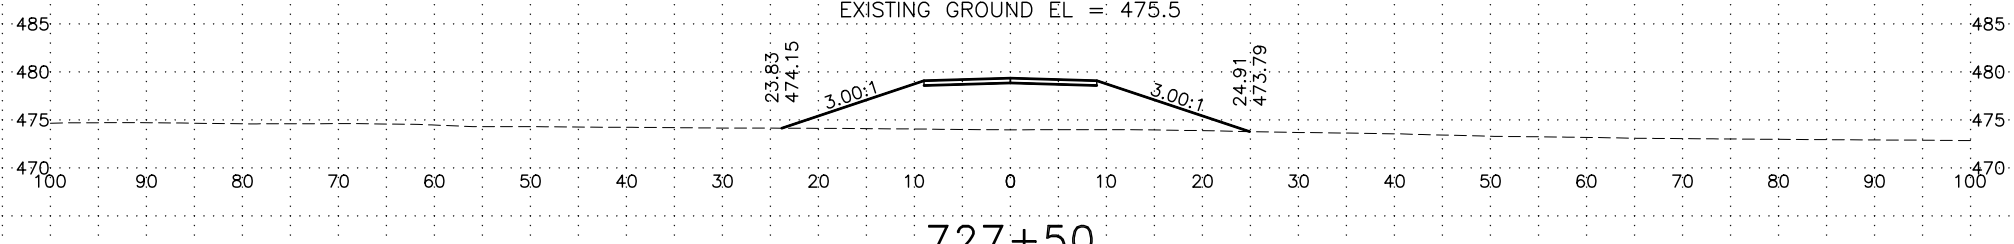


727+50
PROFILE GRADE EL. = 479.36
EXISTING GROUND EL. = 474.0

| LINE-SHEET NO. | PROJECT DESIGNATION |
|-------------------|---------------------|
| TOTCHAKET_C - XS5 | /NSHWY00657 |


H:\Projects\Communities\Nenana\Totchaket\Design\4_C3D\2 Drawings\NSHWY00657_XS1-Totchaket_C - XS6 Mon, Jul/11/22 08:32am

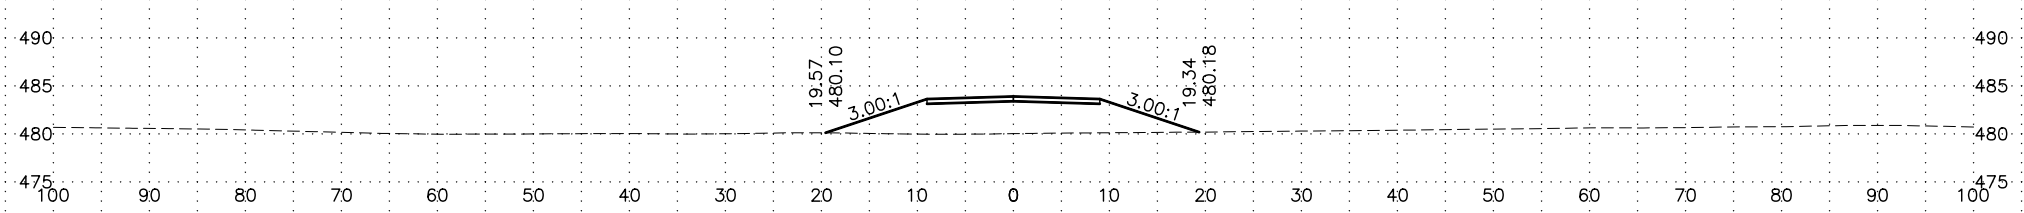


733+00
PROFILE GRADE EL. = 483.90
EXISTING GROUND EL. = 480.00

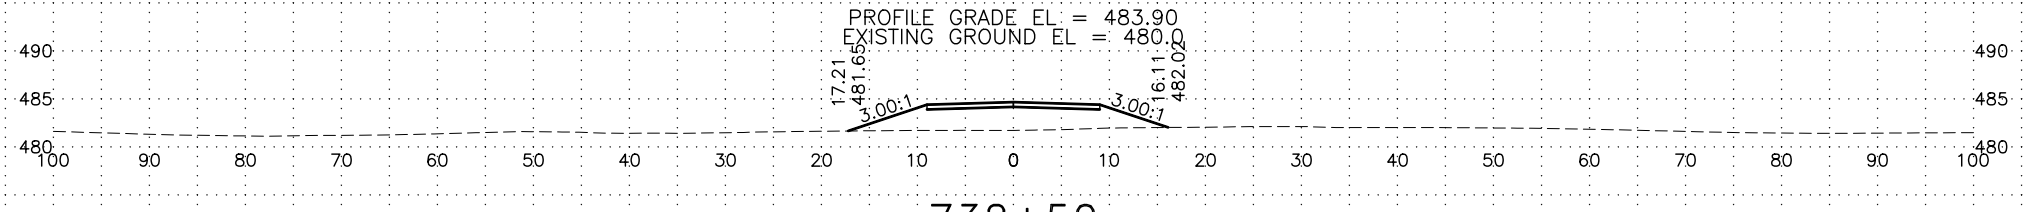


732+50
PROFILE GRADE EL. = 484.66
EXISTING GROUND EL. = 481.7

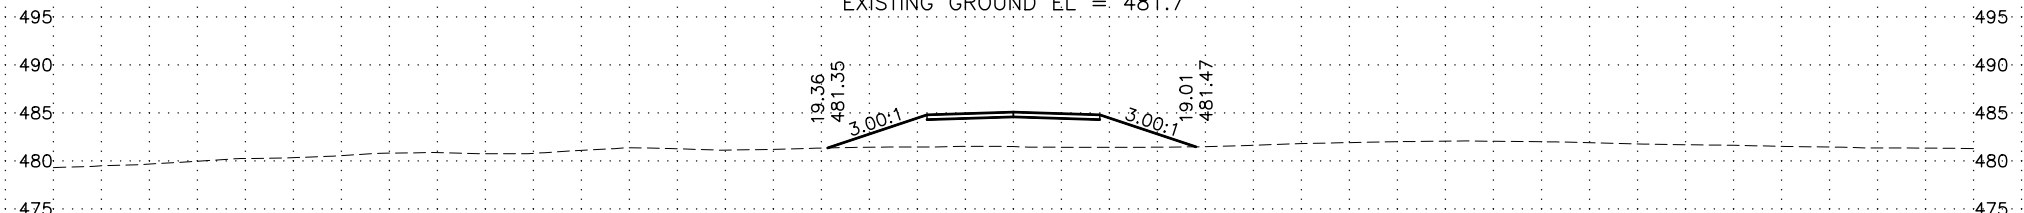


732+00
PROFILE GRADE EL. = 485.07
EXISTING GROUND EL. = 481.5

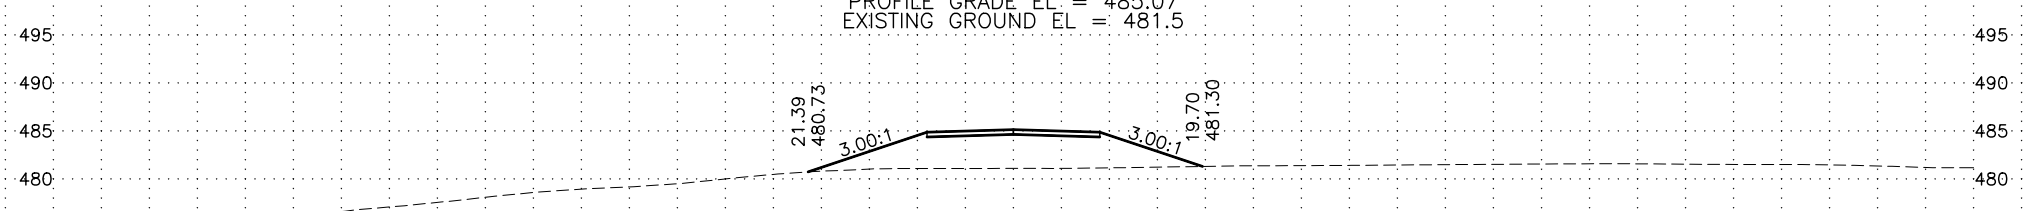

731+50
PROFILE GRADE EL. = 485.13
EXISTING GROUND EL. = 481.1

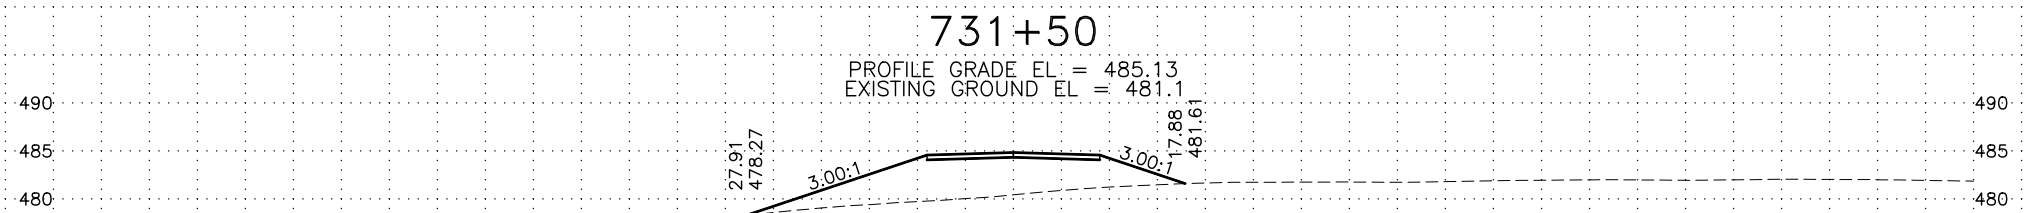


731+00
PROFILE GRADE EL. = 484.84
EXISTING GROUND EL. = 480.4

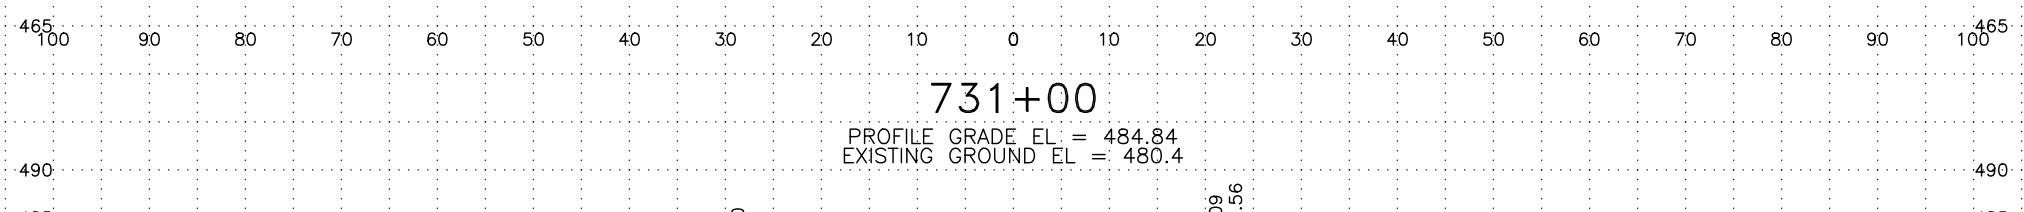


730+50
PROFILE GRADE EL. = 484.20
EXISTING GROUND EL. = 478.6

| LINE-SHEET NO. | PROJECT DESIGNATION |
|-------------------|---------------------|
| TOTCHAKET_C - XS6 | /NSHWY00657 |


H:\Projects\Communities\Nenana\Totchaket\Design\4 C3D\2 Drawings\NSHWY00657_XS1-Totchaket_C - XS7 Mon, Jul/11/22 08:32am

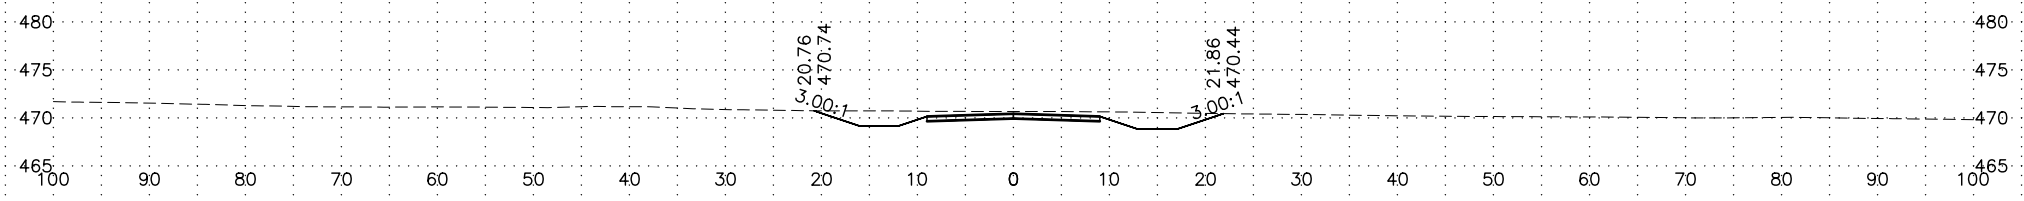


737+00
PROFILE GRADE EL = 470.42
EXISTING GROUND EL = 470.7

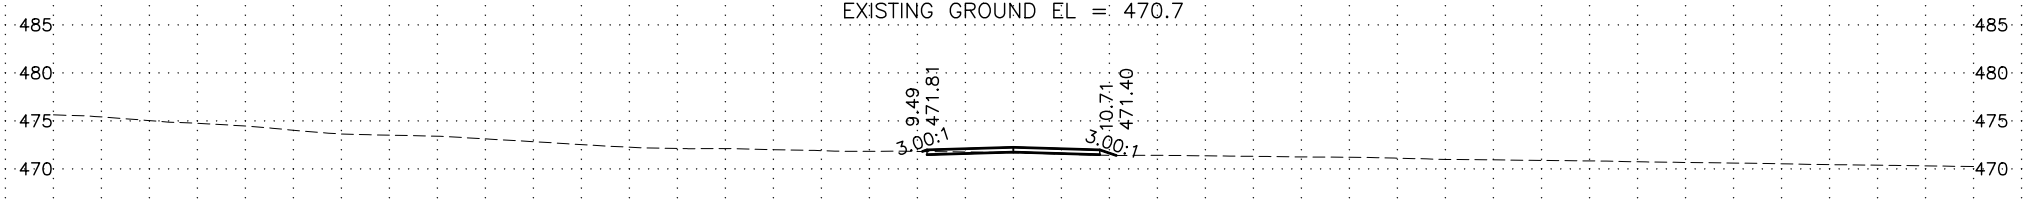


736+50
PROFILE GRADE EL = 472.24
EXISTING GROUND EL = 471.7

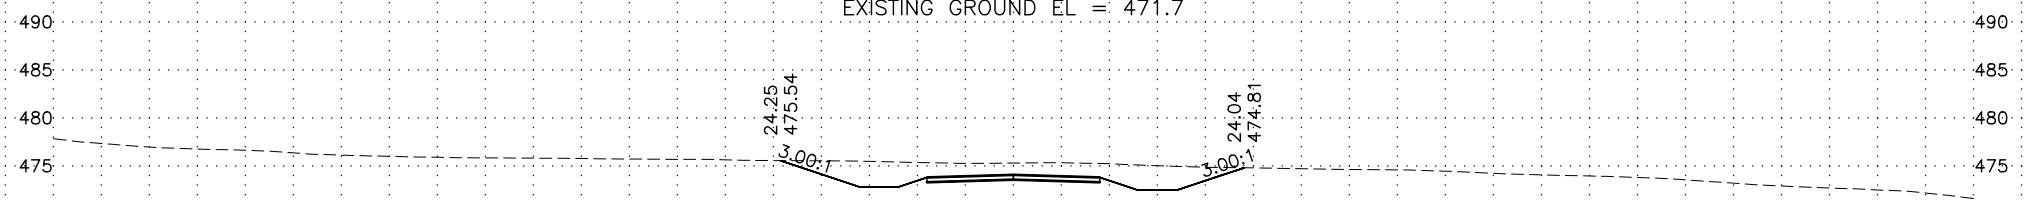


736+00
PROFILE GRADE EL = 474.06
EXISTING GROUND EL = 475.3

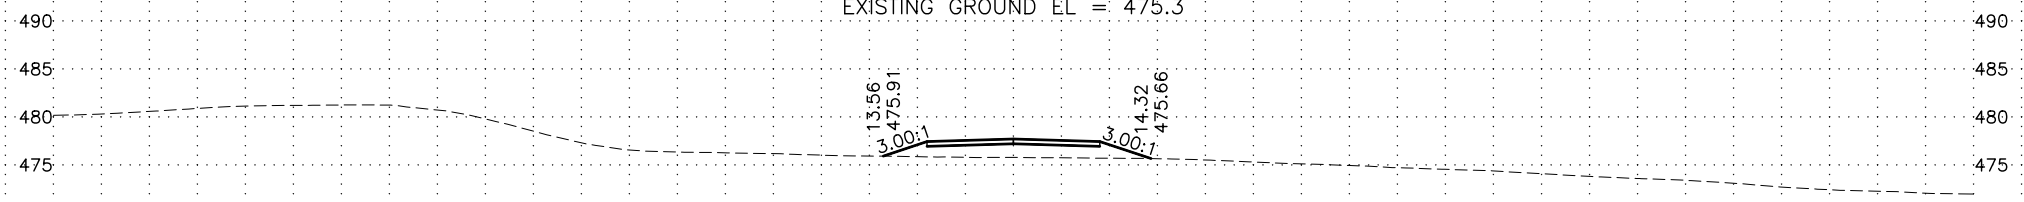

735+00
PROFILE GRADE EL = 477.71
EXISTING GROUND EL = 475.8

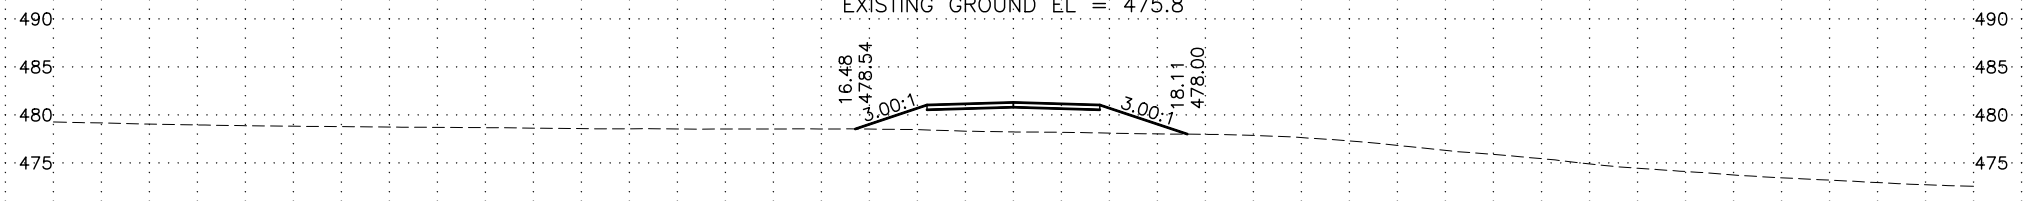


734+00
PROFILE GRADE EL = 481.31
EXISTING GROUND EL = 478.2

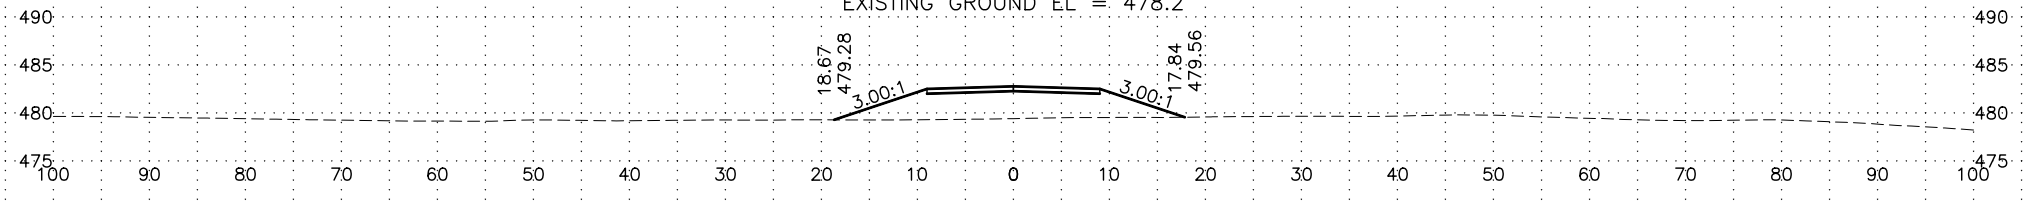


733+50
PROFILE GRADE EL = 482.78
EXISTING GROUND EL = 479.4

| LINE-SHEET NO. | PROJECT DESIGNATION |
|-------------------|---------------------|
| TOTCHAKET_C - XS7 | /NSHWY00657 |


H:\Projects\Communities\Nenana\Totchaket\Design\4_C3D\2 Drawings\NSHWY00657_XS1-Totchaket_C - XS8 Mon, Jul/11/22 08:32am

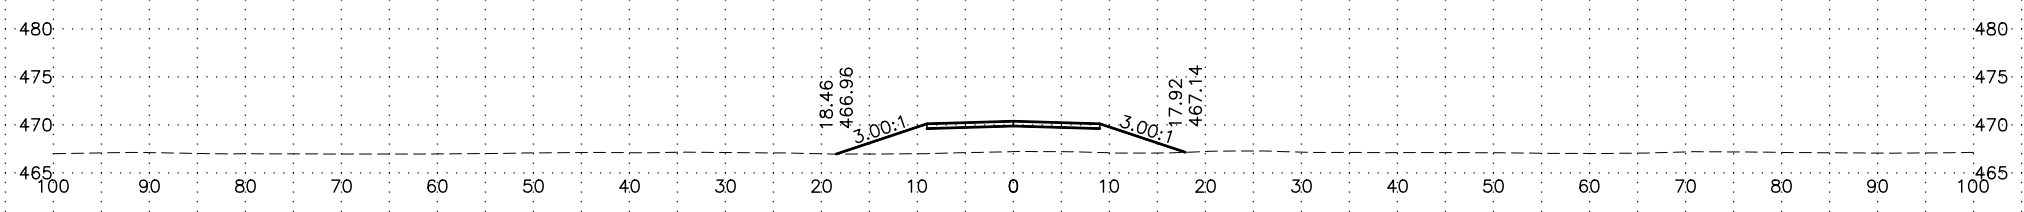


750+00
PROFILE GRADE EL. = 470.39
EXISTING GROUND EL. = 467.2

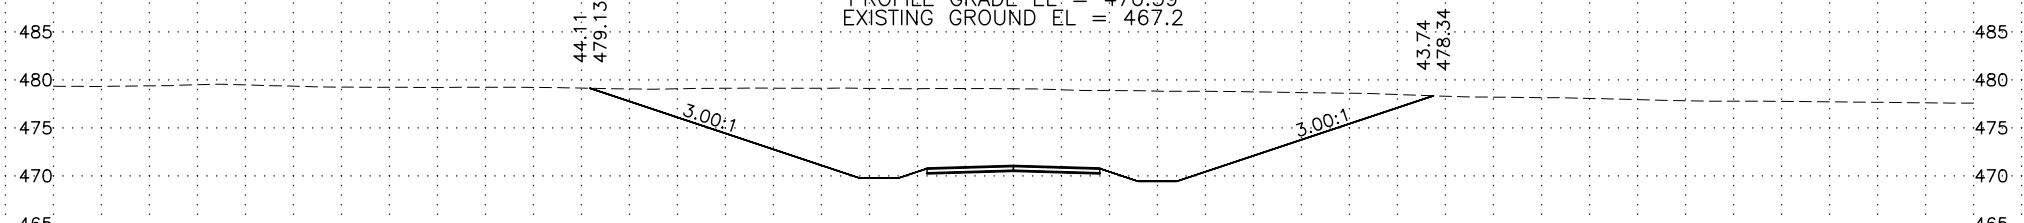


745+00
PROFILE GRADE EL. = 471.03
EXISTING GROUND EL. = 479.1

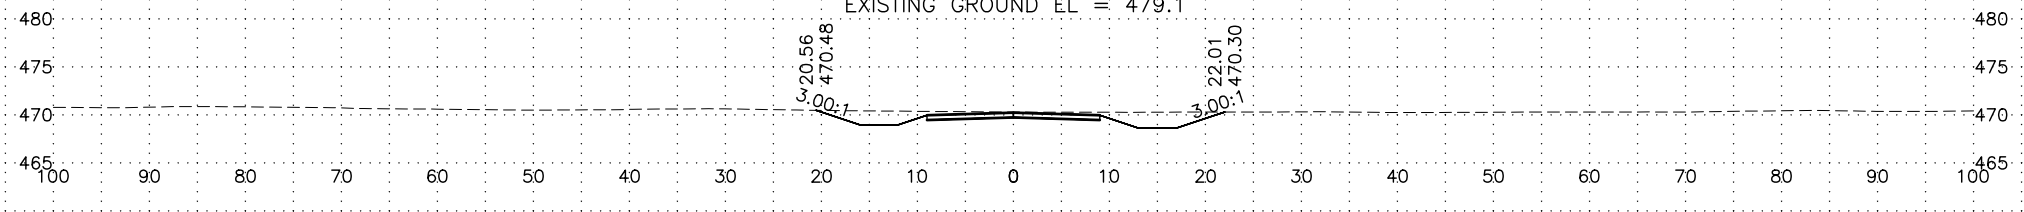


740+00
PROFILE GRADE EL. = 470.23
EXISTING GROUND EL. = 470.3

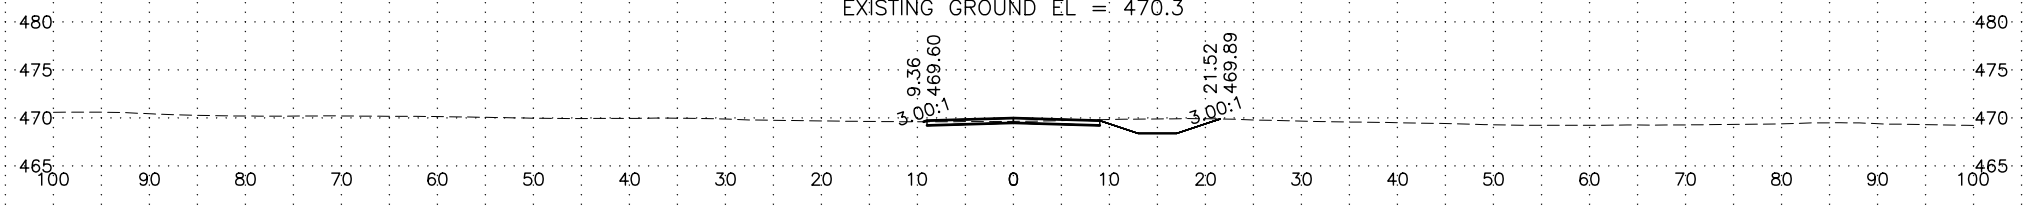

738+50
PROFILE GRADE EL. = 469.99
EXISTING GROUND EL. = 469.6

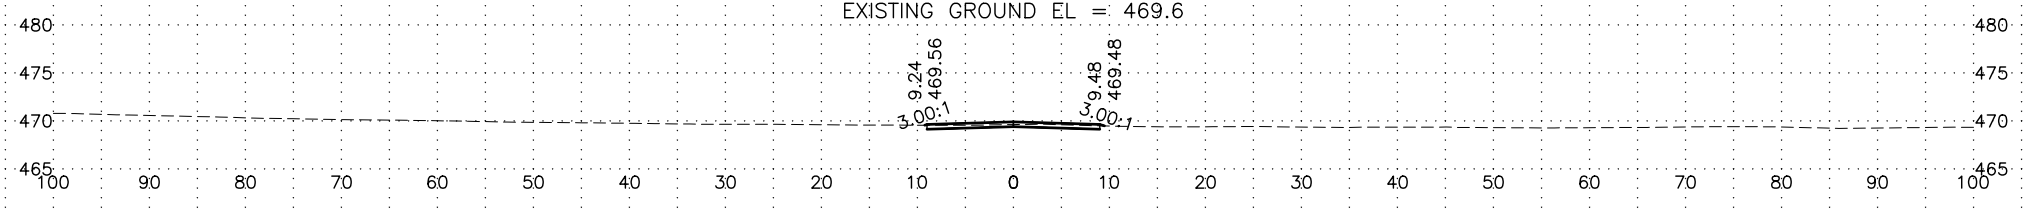







738+00
PROFILE GRADE EL. = 469.91
EXISTING GROUND EL. = 469.6

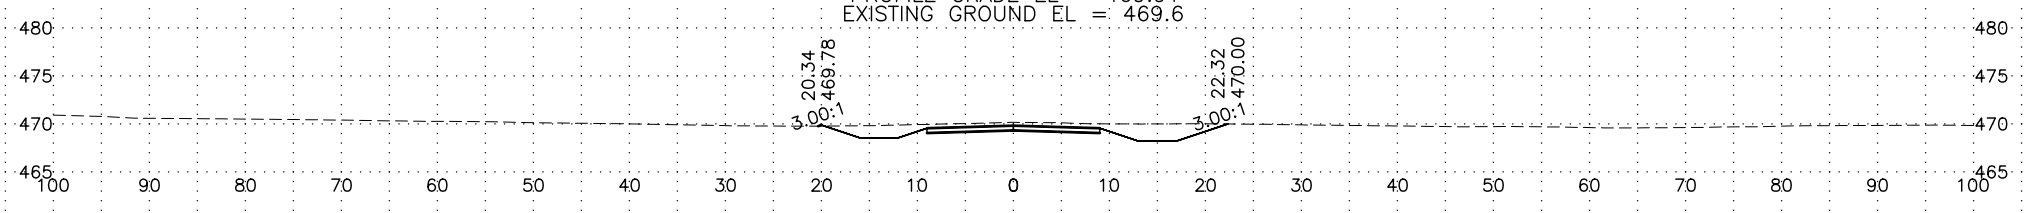

737+50
PROFILE GRADE EL. = 469.83
EXISTING GROUND EL. = 470.2


| LINE-SHEET NO. | PROJECT DESIGNATION |
|-------------------|---------------------|
| TOTCHAKET_C - XS8 | /NSHWY00657 |

H:\Projects\Communities\Nenana\Totchaket\Design\4_C3D\2 Drawings\NSHWY00657_XS1-Totchaket_C - XS9 Mon, Jul/11/22 08:32am

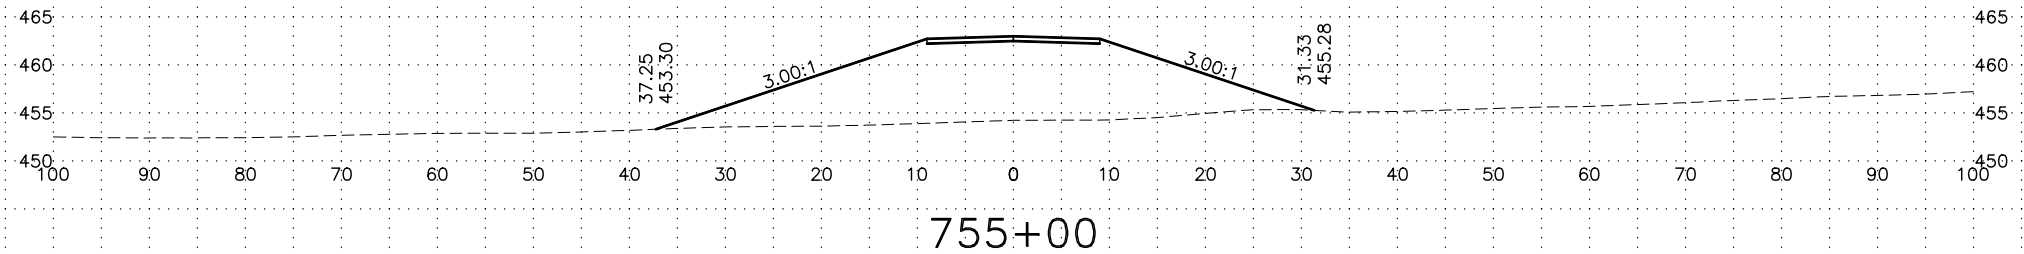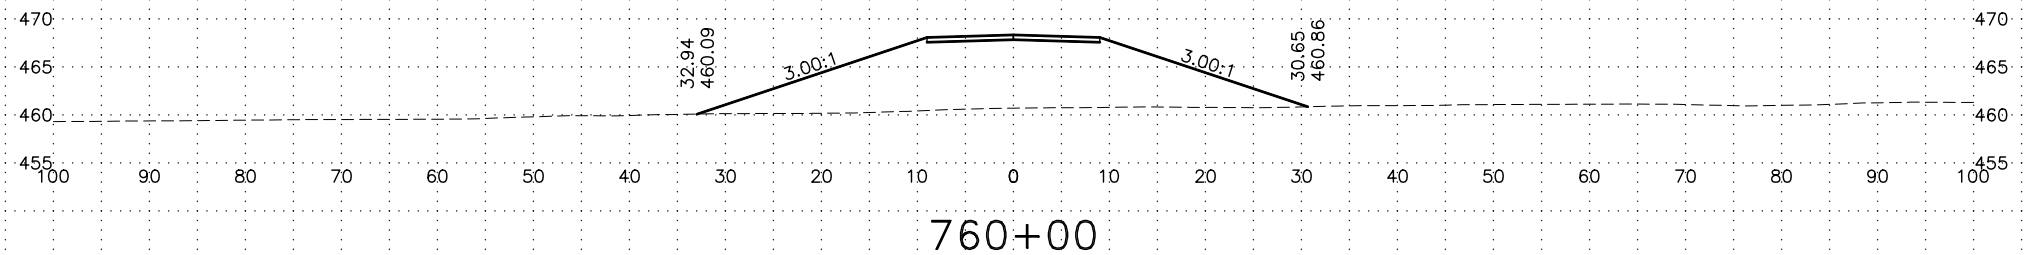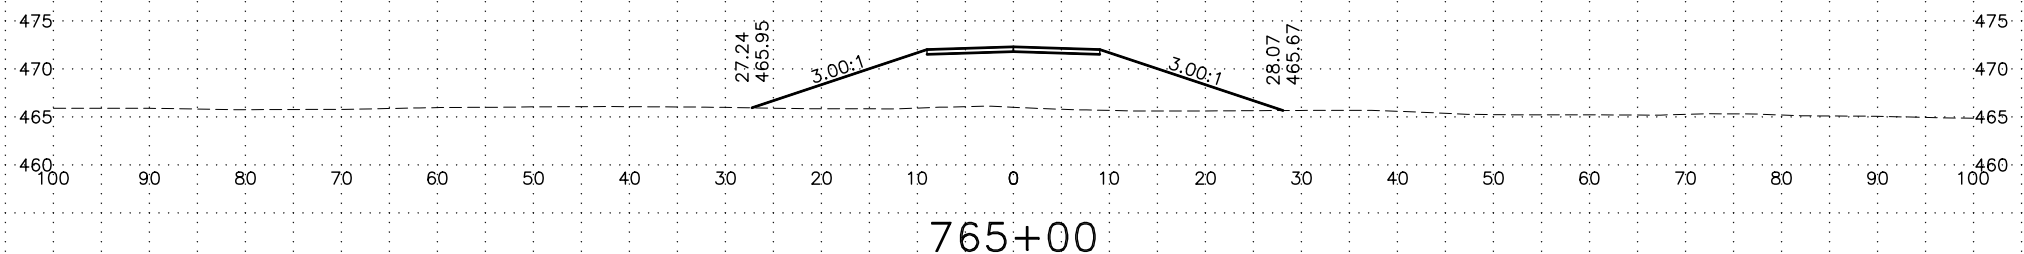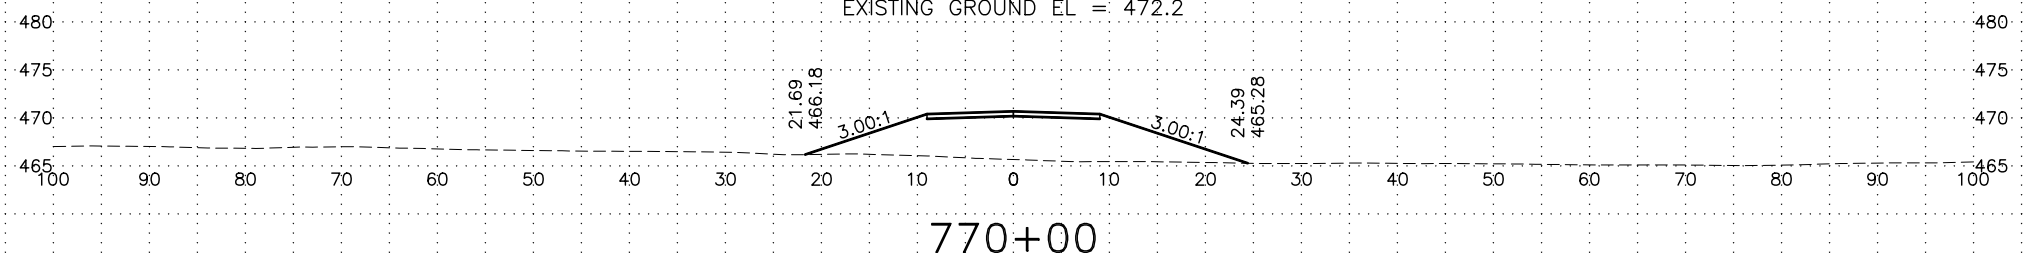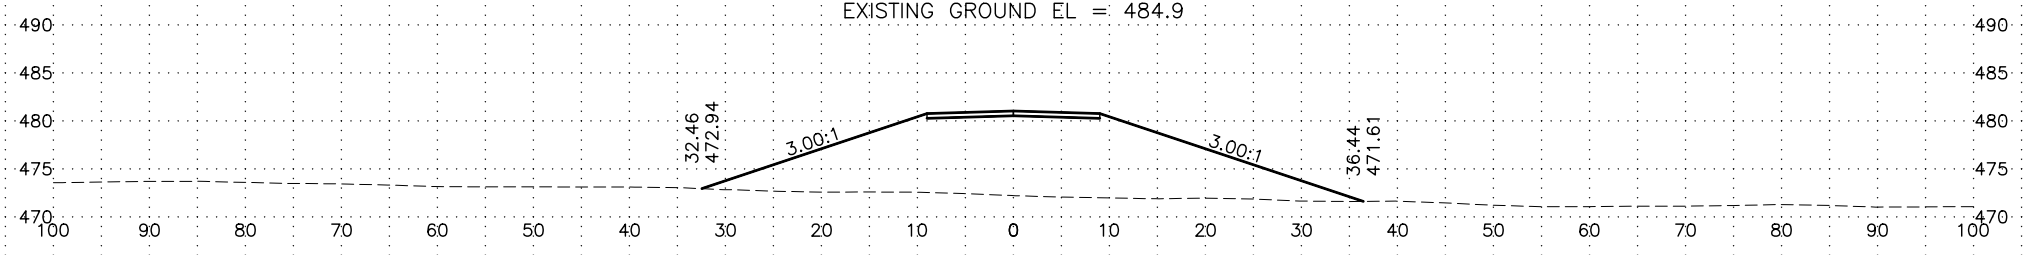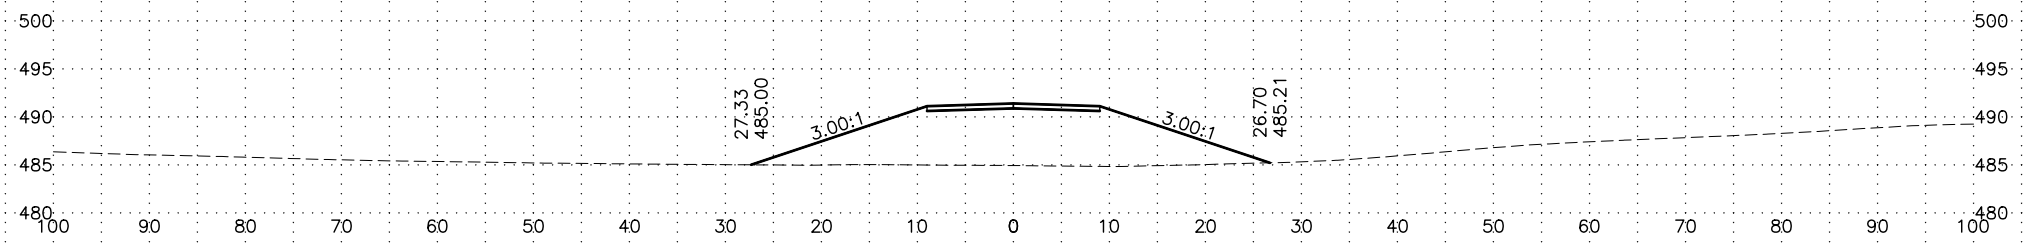


| LINE-SHEET NO. | PROJECT DESIGNATION |
|-------------------|---------------------|
| TOTCHAKET_C - XS9 | /NSHWY00657 |


H:\Projects\Communities\Nenana\Totchaket\Design\4_C3D\2 Drawings\NSHWY00657_XS1-Totchaket_C - XS10 Mon, Jul/11/22 08:32am

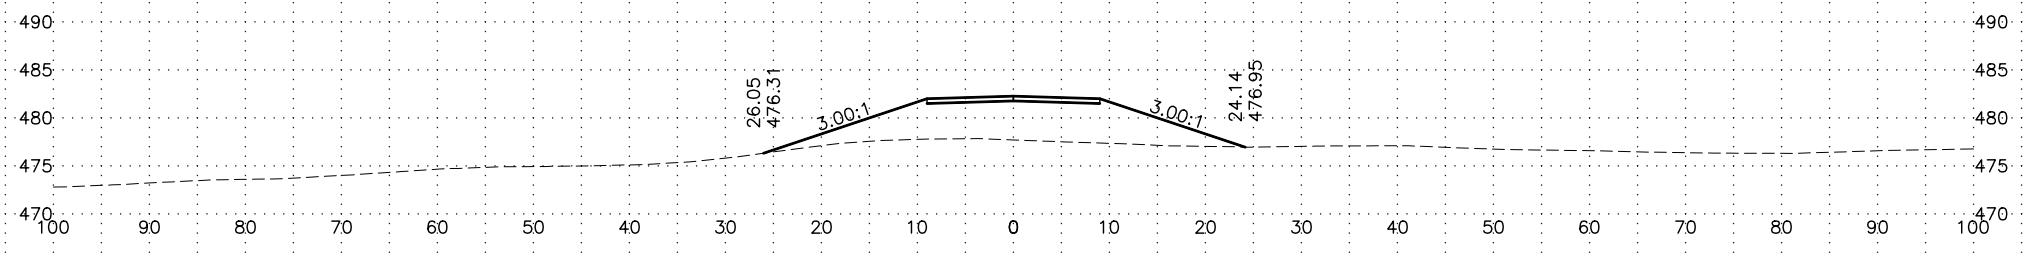


810+00
PROFILE GRADE EL. = 482.27
EXISTING GROUND EL. = 477.7

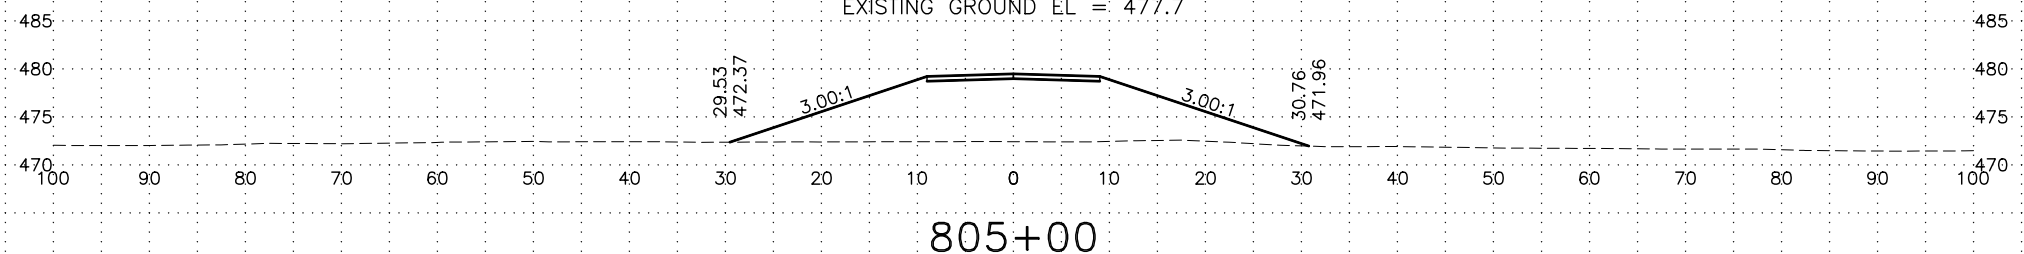


805+00
PROFILE GRADE EL. = 479.48
EXISTING GROUND EL. = 472.4

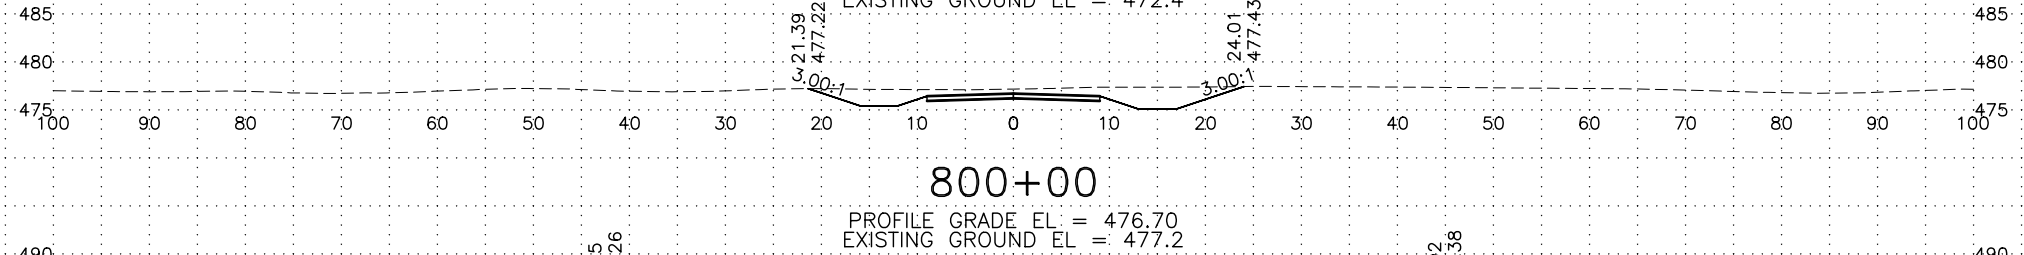


800+00
PROFILE GRADE EL. = 476.70
EXISTING GROUND EL. = 477.2

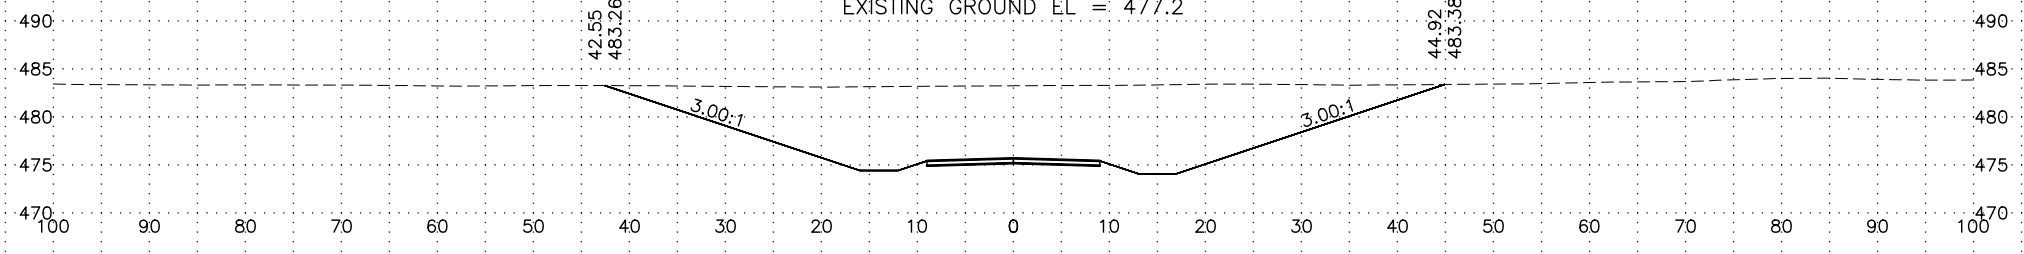

795+00
PROFILE GRADE EL. = 475.68
EXISTING GROUND EL. = 483.2

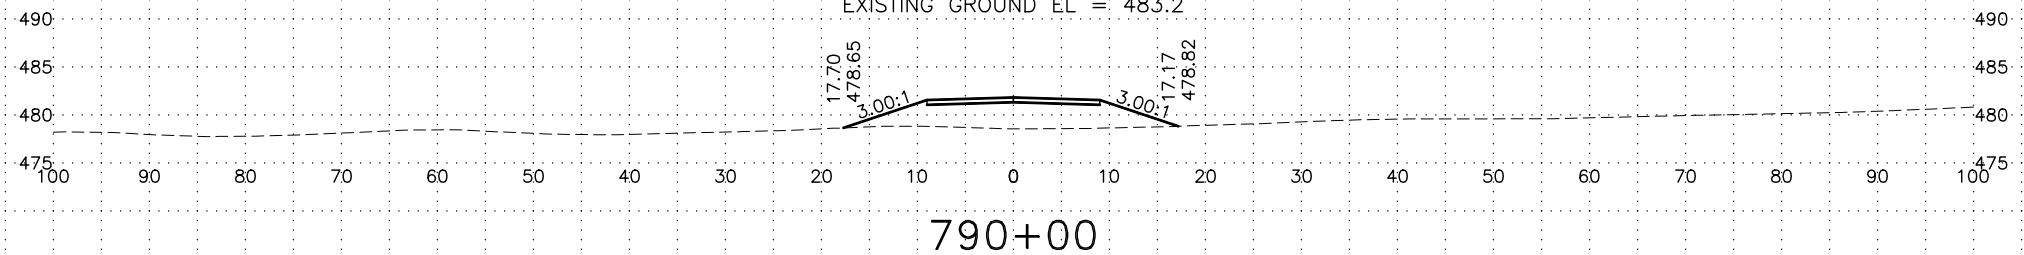


790+00
PROFILE GRADE EL. = 481.82
EXISTING GROUND EL. = 478.5

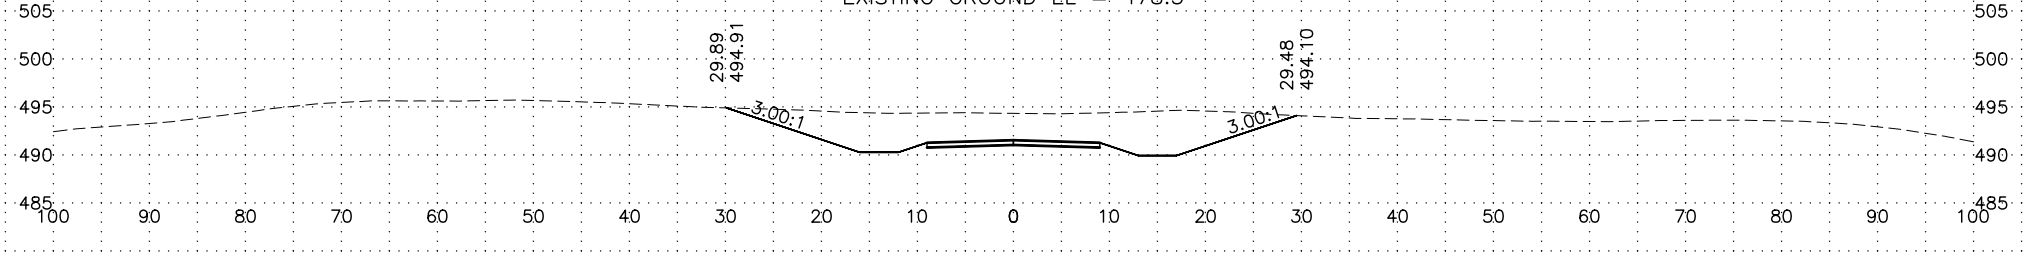


785+00
PROFILE GRADE EL. = 491.54
EXISTING GROUND EL. = 494.3

| LINE-SHEET NO. | PROJECT DESIGNATION |
|--------------------|---------------------|
| TOTCHAKET_C - XS10 | /NSHWY00657 |


H:\Projects\Communities\Nenana\Totchaket\Design\4_C3D\2 Drawings\NSHWY00657_XS1-Totchaket_C - XS11 Mon, Jul/11/22 08:32am

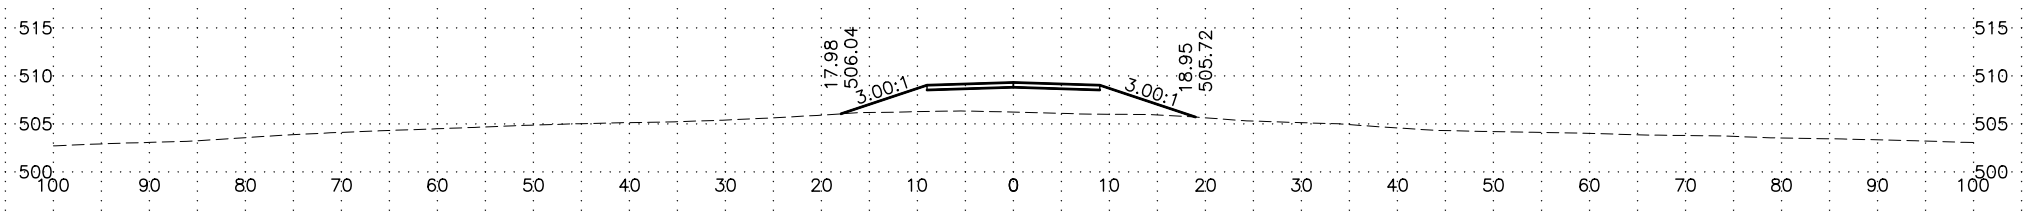


840+00
PROFILE GRADE EL. = 509.30
EXISTING GROUND EL. = 506.2

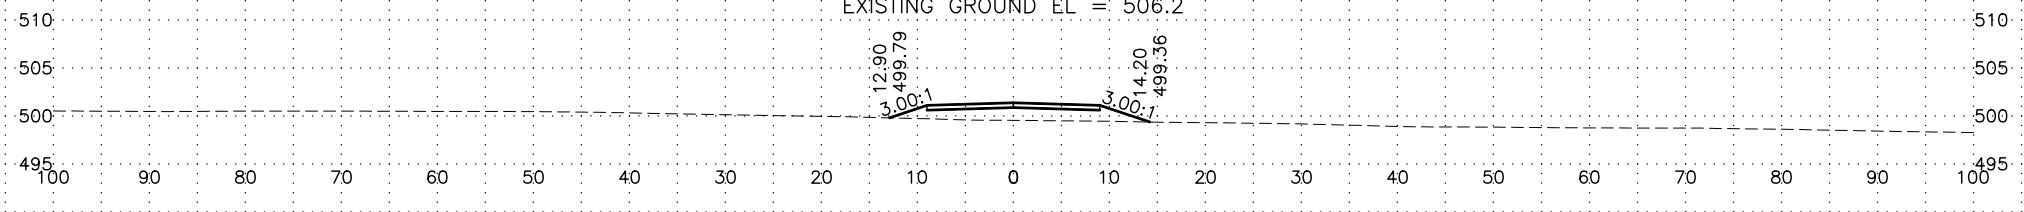


835+00
PROFILE GRADE EL. = 501.36
EXISTING GROUND EL. = 499.5

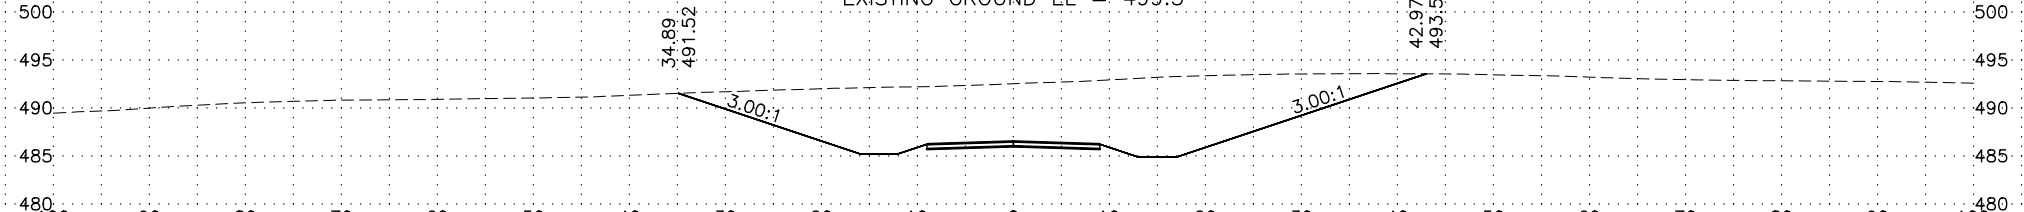


830+00
PROFILE GRADE EL. = 486.49
EXISTING GROUND EL. = 492.5

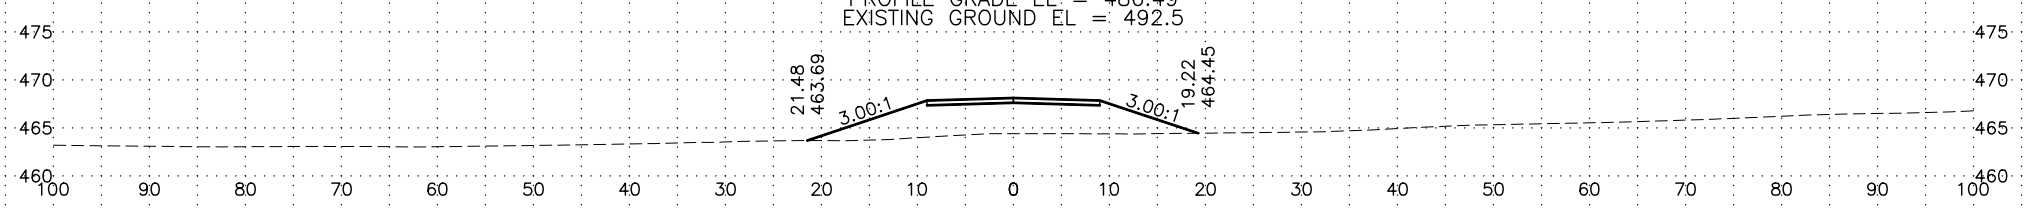

825+00
PROFILE GRADE EL. = 468.12
EXISTING GROUND EL. = 464.4

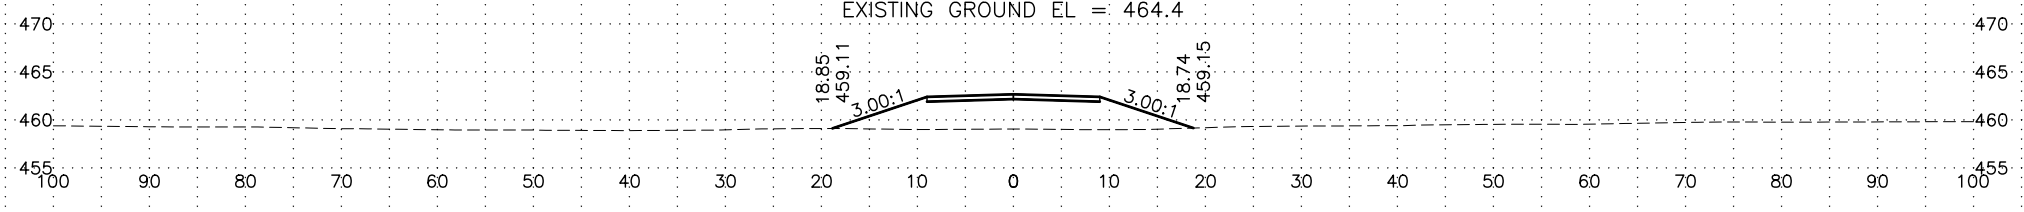


820+00
PROFILE GRADE EL. = 462.67
EXISTING GROUND EL. = 459.1

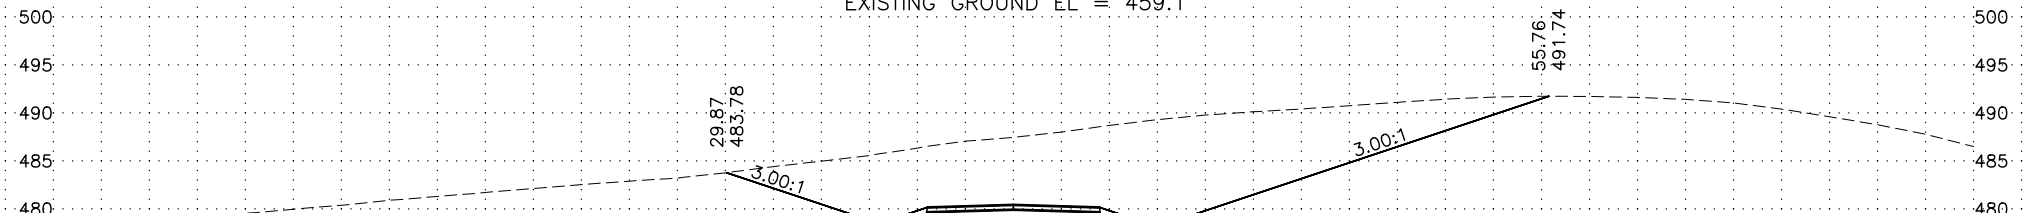


815+00
PROFILE GRADE EL. = 480.43
EXISTING GROUND EL. = 487.5

| LINE-SHEET NO. | PROJECT DESIGNATION |
|--------------------|---------------------|
| TOTCHAKET_C - XS11 | /NSHWY00657 |


H:\Projects\Communities\Nenana\Totchaket\Design\4 C3D\2 Drawings\NSHWY00657_XS1-Totchaket_C - XS12 Mon, Jul/11/22 08:33am

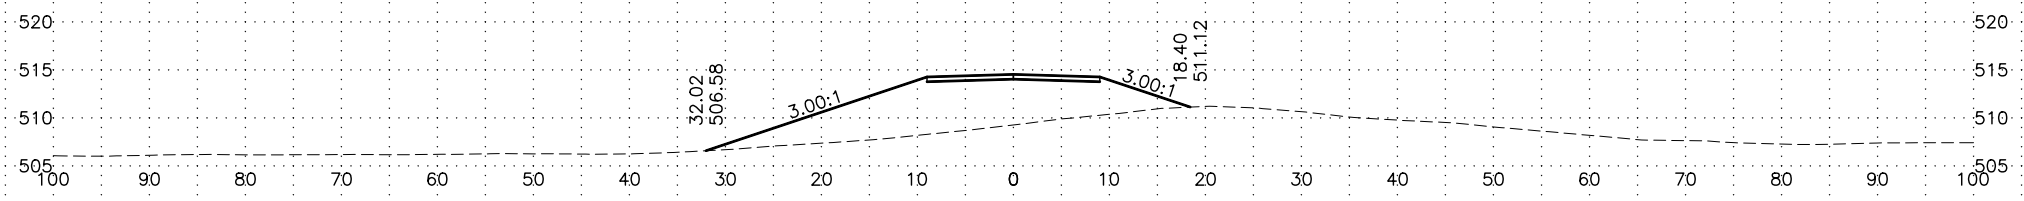


870+00
PROFILE GRADE EL. = 514.52
EXISTING GROUND EL. = 509.3

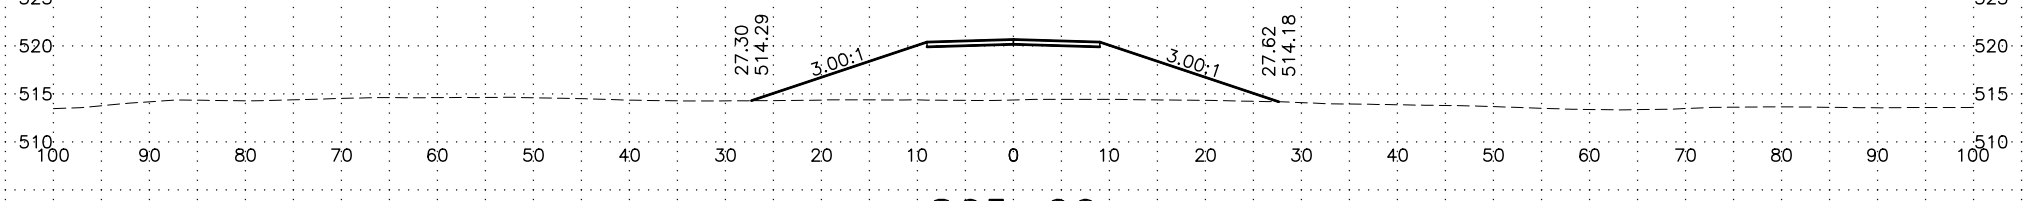


865+00
PROFILE GRADE EL. = 520.66
EXISTING GROUND EL. = 514.4

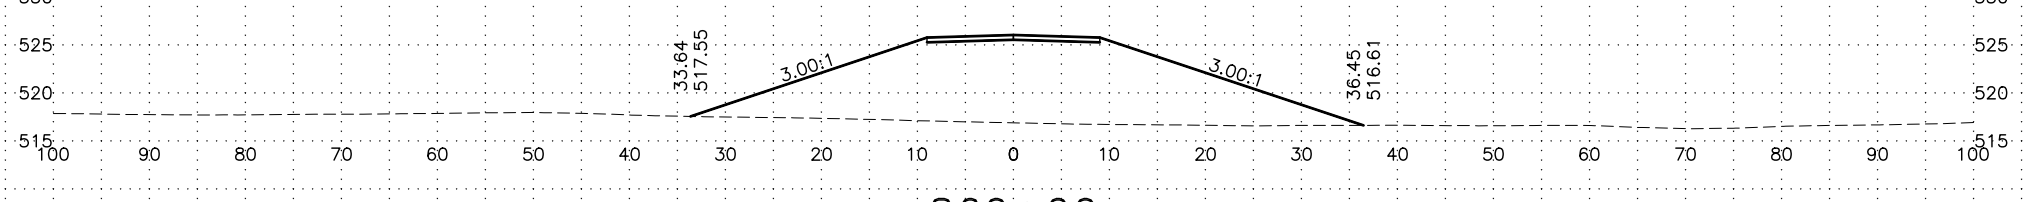


860+00
PROFILE GRADE EL. = 526.03
EXISTING GROUND EL. = 516.9

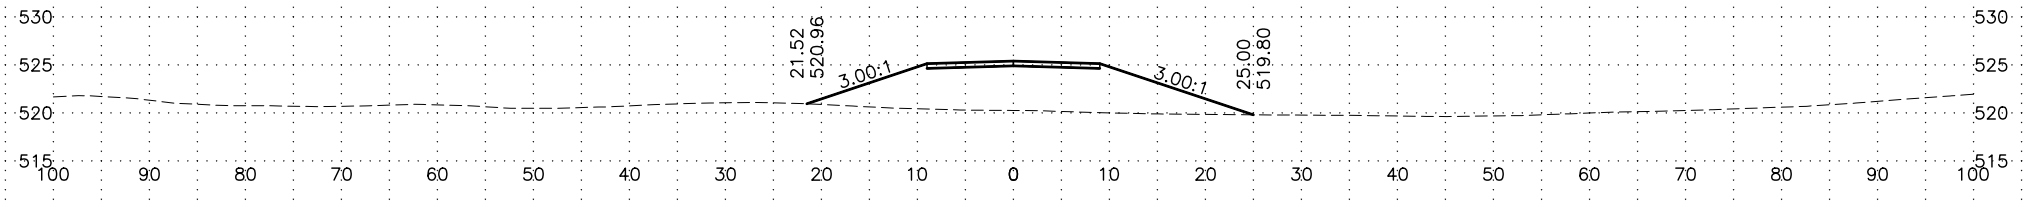

855+00
PROFILE GRADE EL. = 525.40
EXISTING GROUND EL. = 520.3

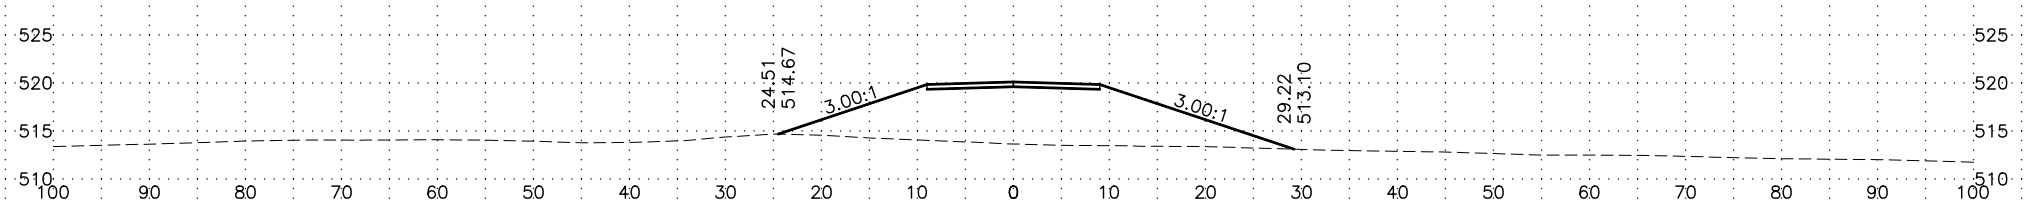


850+00
PROFILE GRADE EL. = 520.11
EXISTING GROUND EL. = 513.6

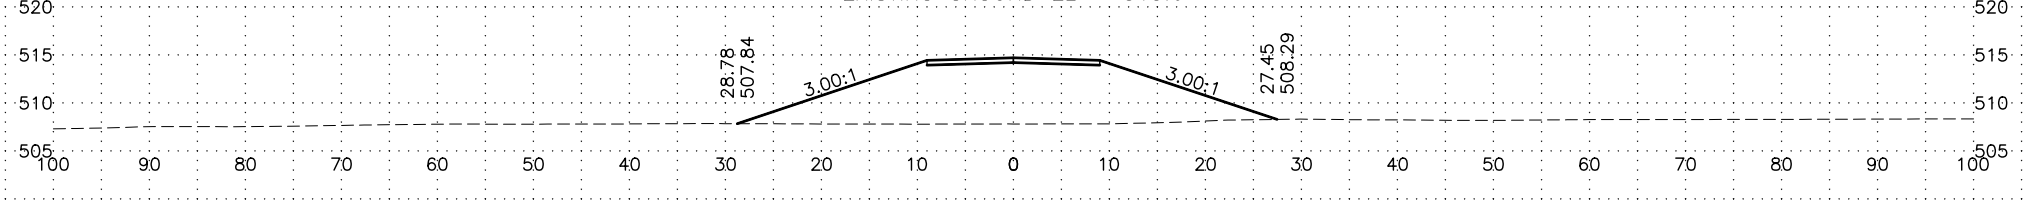


845+00
PROFILE GRADE EL. = 514.71
EXISTING GROUND EL. = 507.8

| LINE-SHEET NO. | PROJECT DESIGNATION |
|--------------------|---------------------|
| TOTCHAKET_C - XS12 | /NSHWY00657 |


H:\Projects\Communities\Nenana\Totchaket\Design\4_C3D\2 Drawings\NSHWY00657_XS1-Totchaket_C - XS13 Mon, Jul/11/22 08:33am

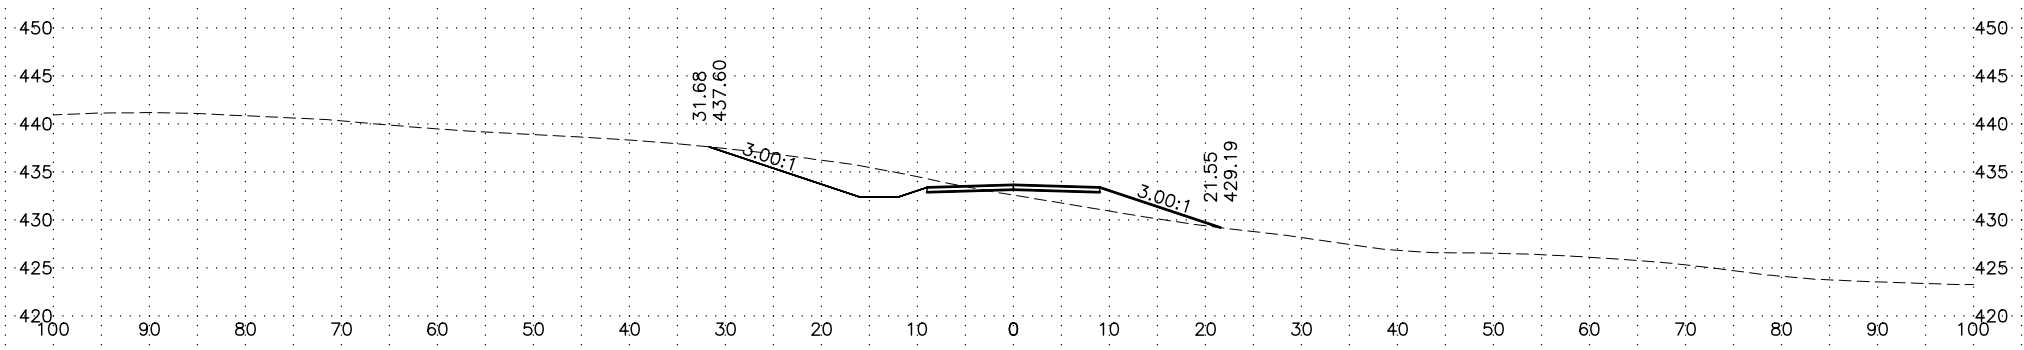


895+00
PROFILE GRADE EL. = 433.65
EXISTING GROUND EL. = 432.6

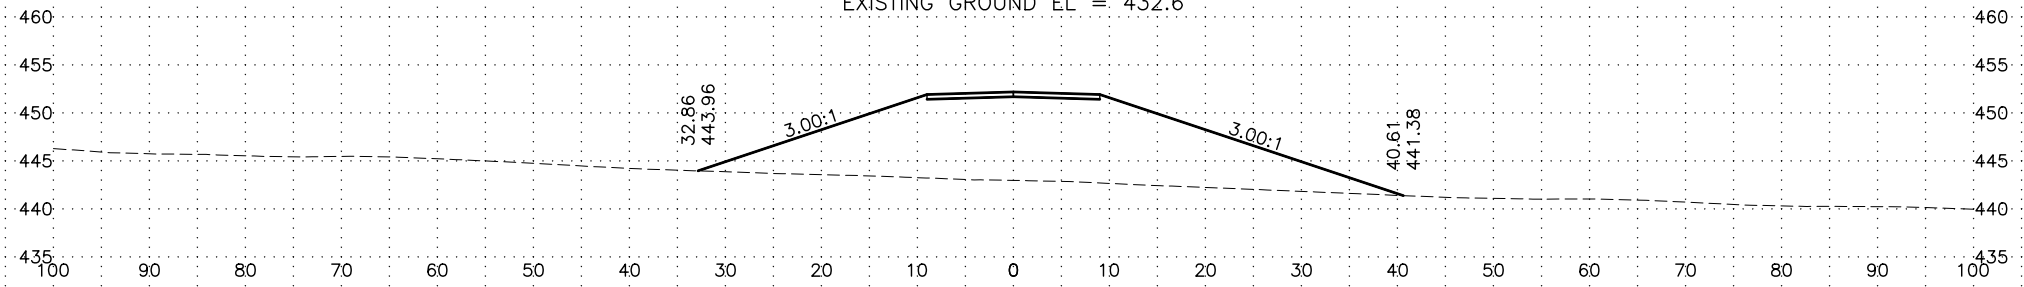


890+00
PROFILE GRADE EL. = 452.18
EXISTING GROUND EL. = 443.0

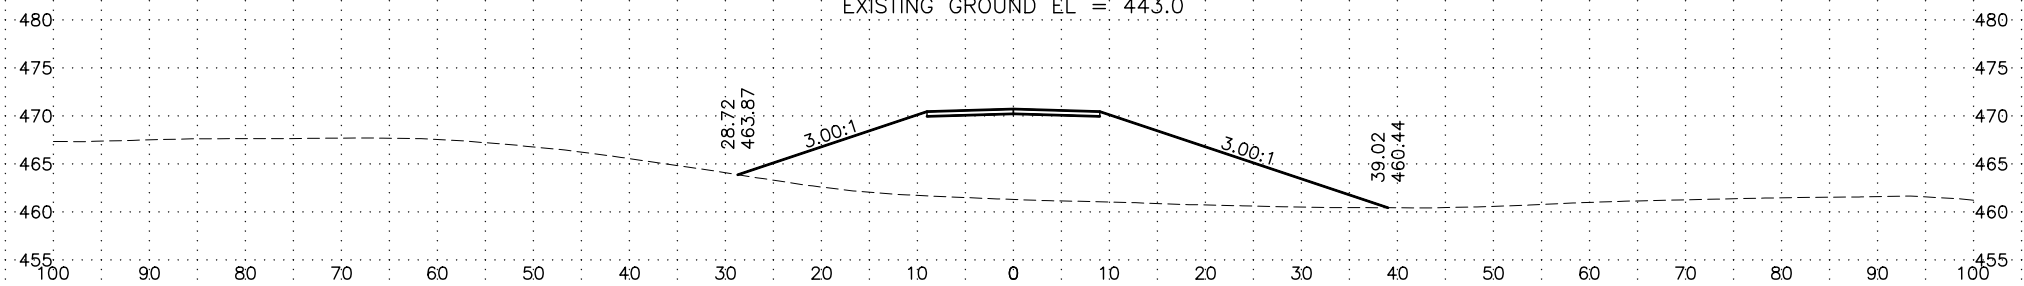

885+00
PROFILE GRADE EL. = 470.72
EXISTING GROUND EL. = 461.3

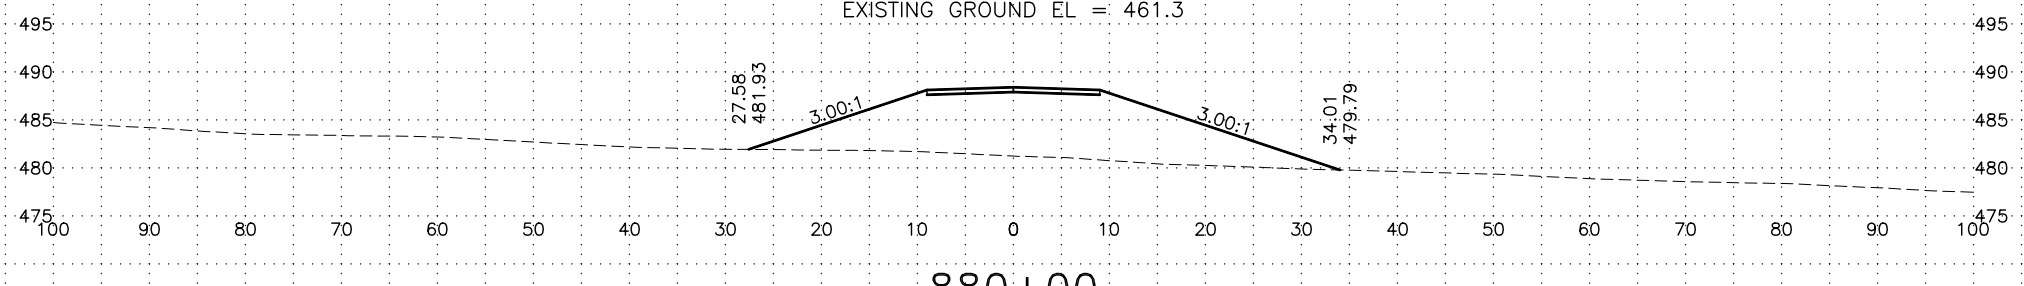


880+00
PROFILE GRADE EL. = 488.40
EXISTING GROUND EL. = 481.2

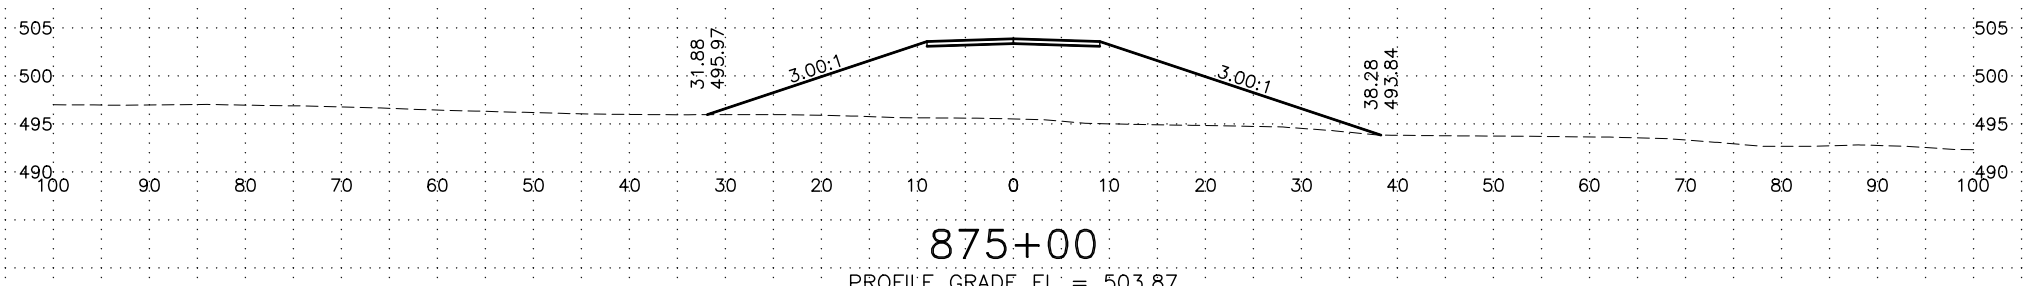


875+00
PROFILE GRADE EL. = 503.87
EXISTING GROUND EL. = 495.5

| LINE-SHEET NO. | PROJECT DESIGNATION |
|--------------------|---------------------|
| TOTCHAKET_C - XS13 | /NSHWY00657 |


H:\Projects\Communities\Nenana\Totchaket\Design\4_C3D\2 Drawings\NSHWY00657_XS1-Totchaket_C - XS14 Mon, Jul/11/22 08:33am

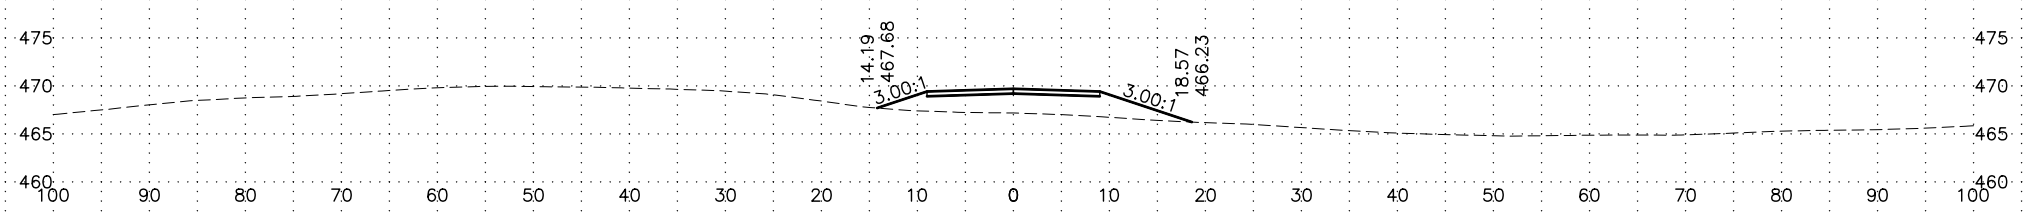


925+00
PROFILE GRADE EL. = 469.69
EXISTING GROUND EL. = 467.2

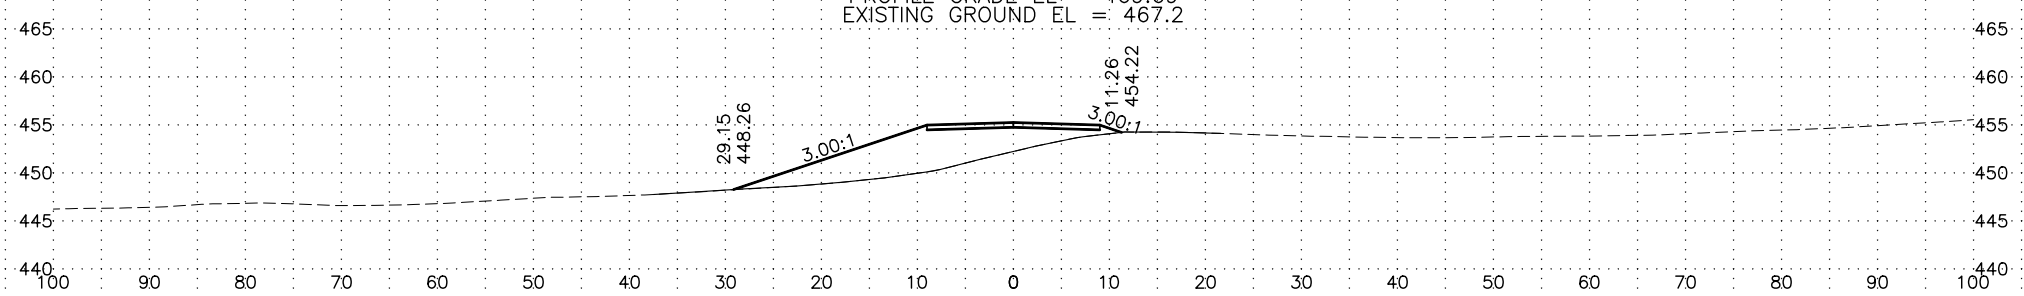


920+00
PROFILE GRADE EL. = 455.24
EXISTING GROUND EL. = 452.2

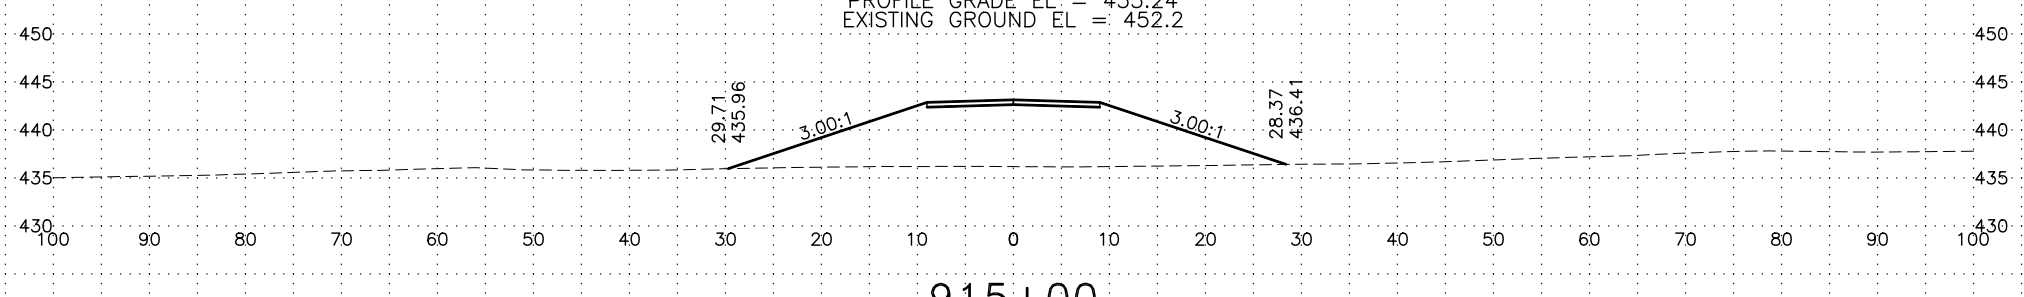


915+00
PROFILE GRADE EL. = 443.14
EXISTING GROUND EL. = 436.2

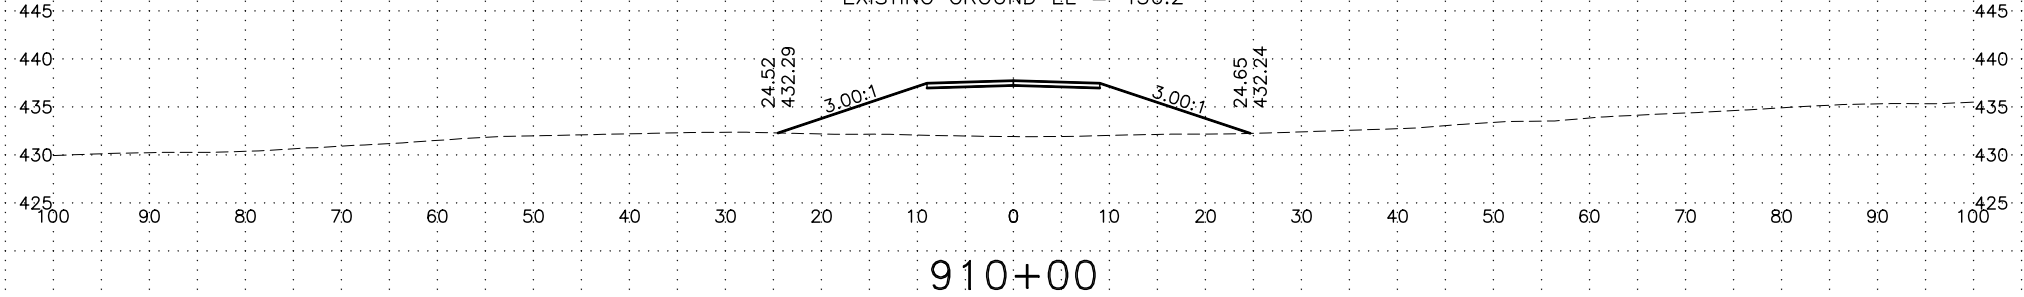

910+00
PROFILE GRADE EL. = 437.73
EXISTING GROUND EL. = 431.9

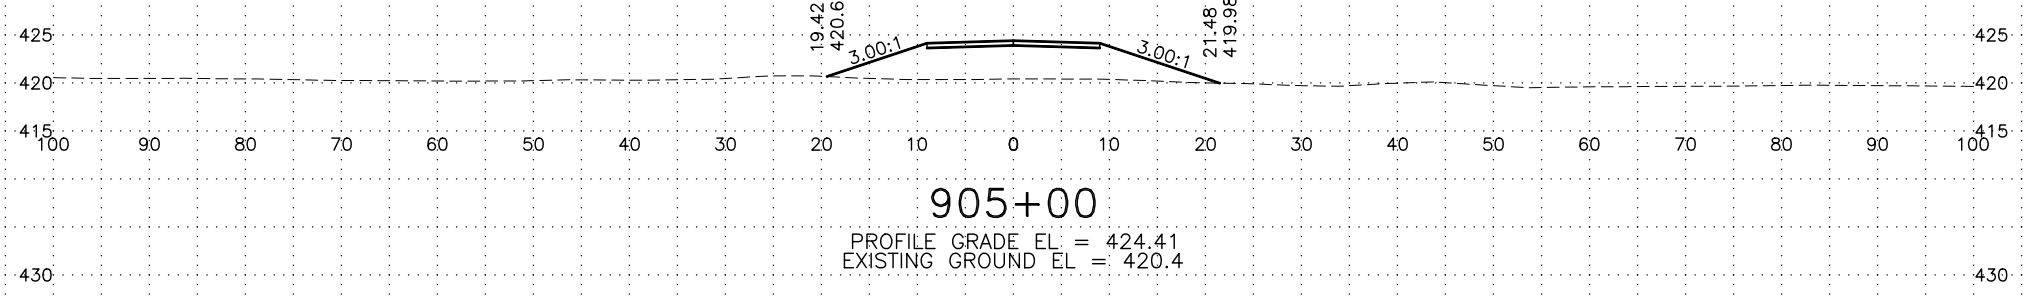


905+00
PROFILE GRADE EL. = 424.41
EXISTING GROUND EL. = 420.4

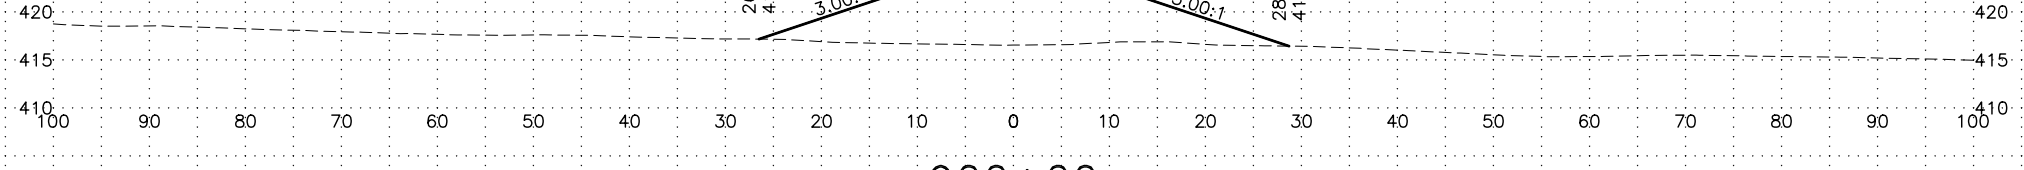


900+00
PROFILE GRADE EL. = 423.28
EXISTING GROUND EL. = 416.6

| LINE-SHEET NO. | PROJECT DESIGNATION |
|--------------------|---------------------|
| TOTCHAKET_C - XS14 | /NSHWY00657 |


H:\Projects\Communities\Nenana\Totchaket\Design\4_C3D\2 Drawings\NSHWY00657_XS1-Totchaket_C - XS15 Mon, Jul/11/22 08:33am

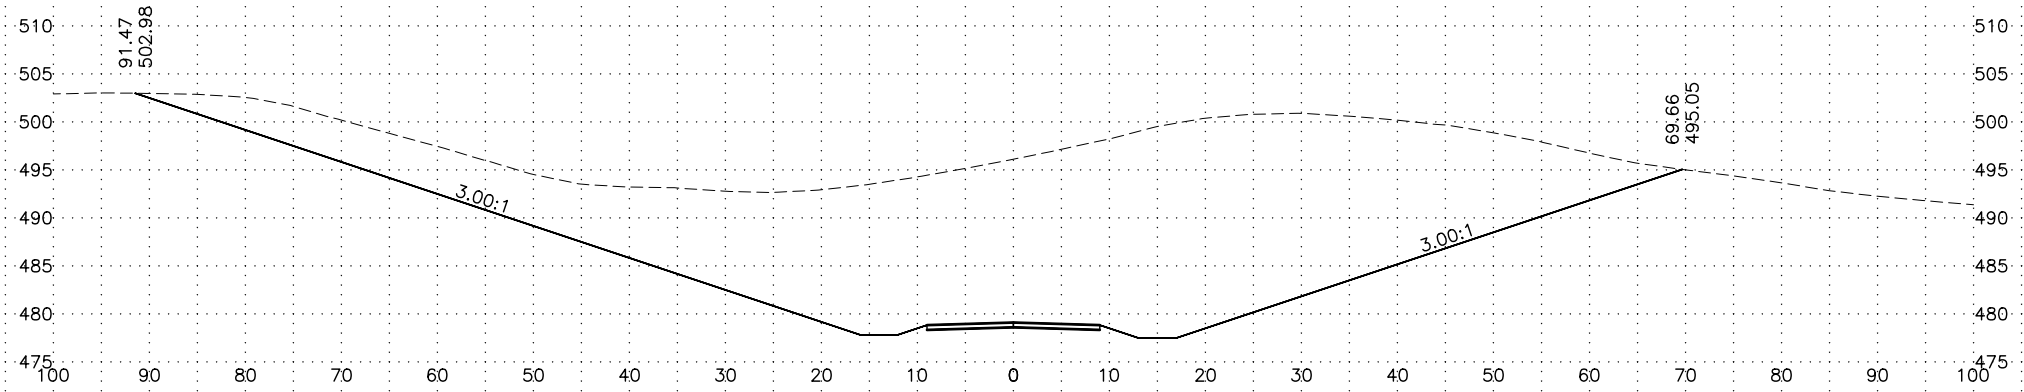


945+00
PROFILE GRADE EL. = 479.10
EXISTING GROUND EL. = 496.1

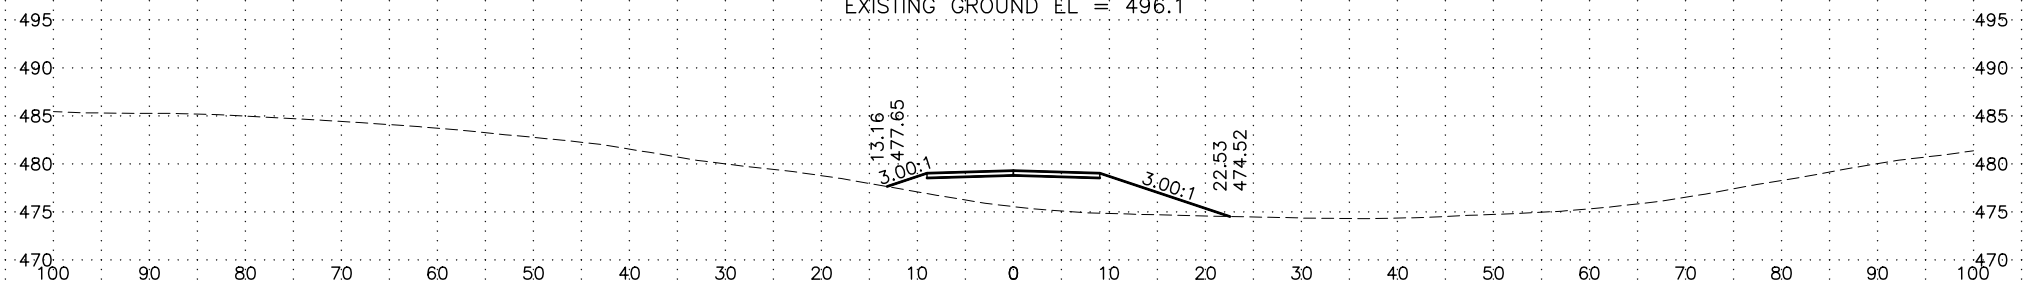

940+00
PROFILE GRADE EL. = 479.30
EXISTING GROUND EL. = 475.6

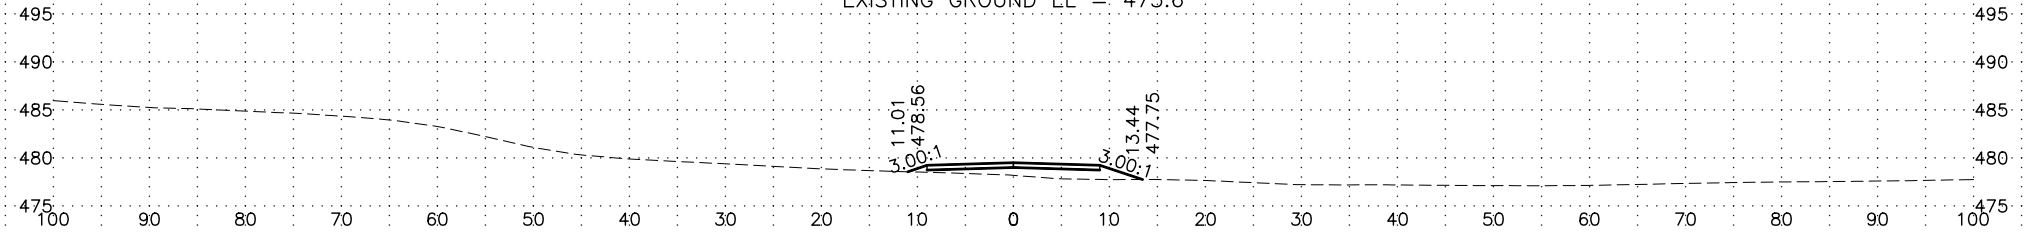


935+00
PROFILE GRADE EL. = 479.50
EXISTING GROUND EL. = 478.2

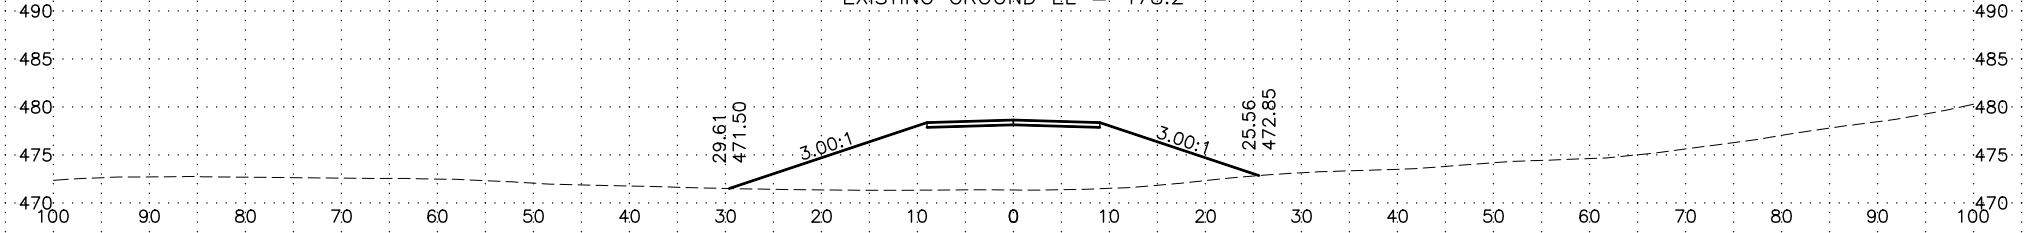


930+00
PROFILE GRADE EL. = 478.64
EXISTING GROUND EL. = 471.4

| LINE-SHEET NO. | PROJECT DESIGNATION |
|--------------------|---------------------|
| TOTCHAKET_C - XS15 | /NSHWY00657 |


H:\Projects\Communities\Nenana\Totchaket\Design\4 C3D\2 Drawings\NSHWY00657_XS1-Totchaket_C - XS16 Mon, Jul/11/22 08:33am

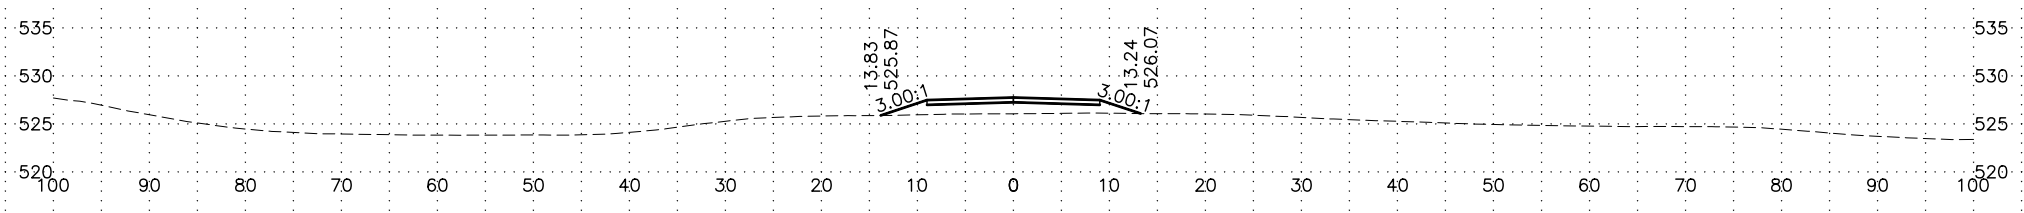


970+00
PROFILE GRADE EL. = 527.75
EXISTING GROUND EL. = 526.1

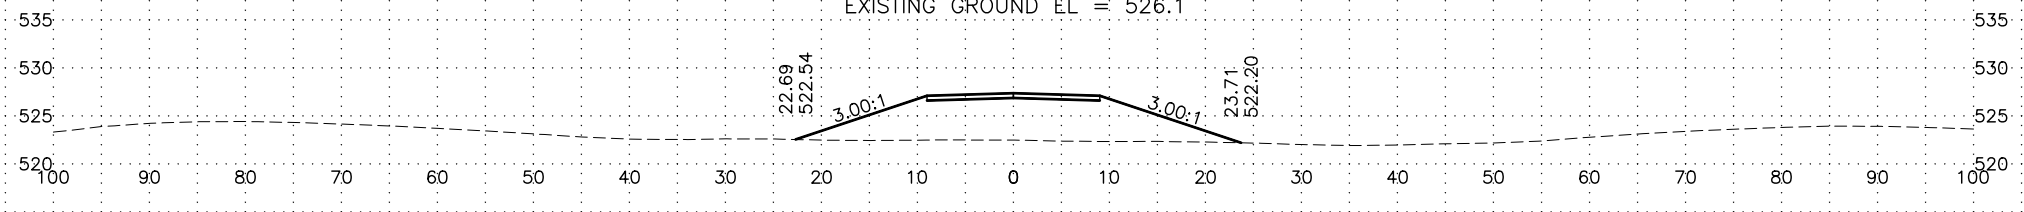


965+00
PROFILE GRADE EL. = 527.37
EXISTING GROUND EL. = 522.5

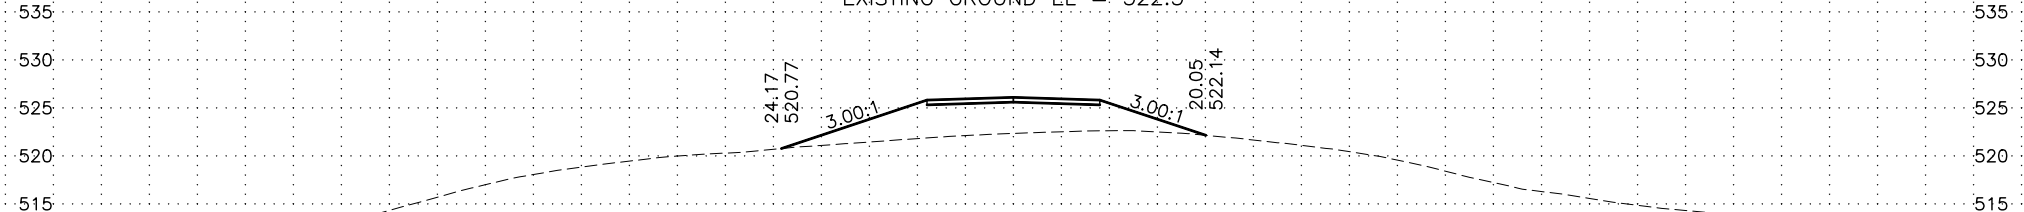

960+00
PROFILE GRADE EL. = 526.09
EXISTING GROUND EL. = 522.3

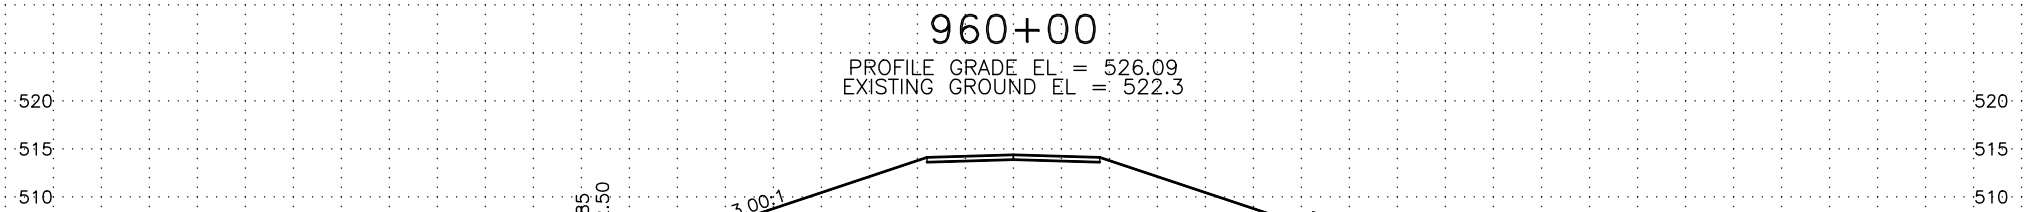


955+00
PROFILE GRADE EL. = 514.39
EXISTING GROUND EL. = 504.7

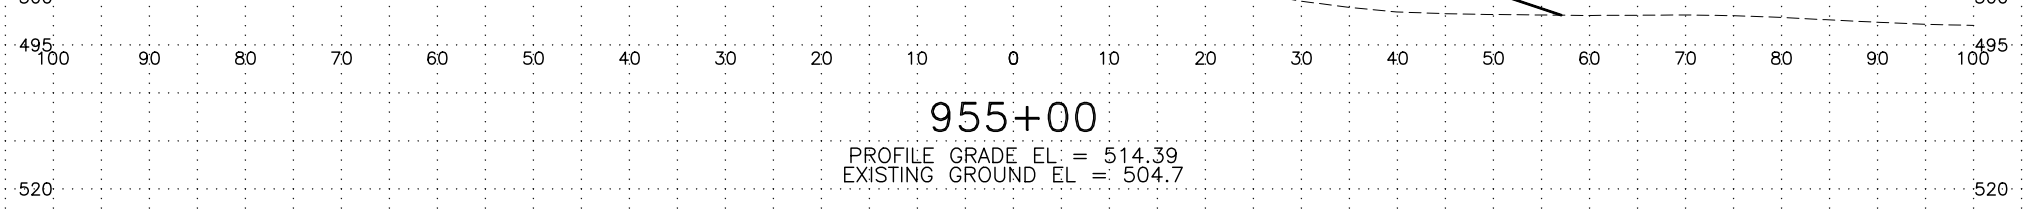


950+00
PROFILE GRADE EL. = 485.37
EXISTING GROUND EL. = 512.7

| LINE-SHEET NO. | PROJECT DESIGNATION |
|--------------------|---------------------|
| TOTCHAKET_C - XS16 | /NSHWY00657 |


H:\Projects\Communities\Nenana\Totchaket\Design\4 C3D\2 Drawings\NSHWY00657_XS1-Totchaket_C - XS17 Mon, Jul/11/22 08:34am

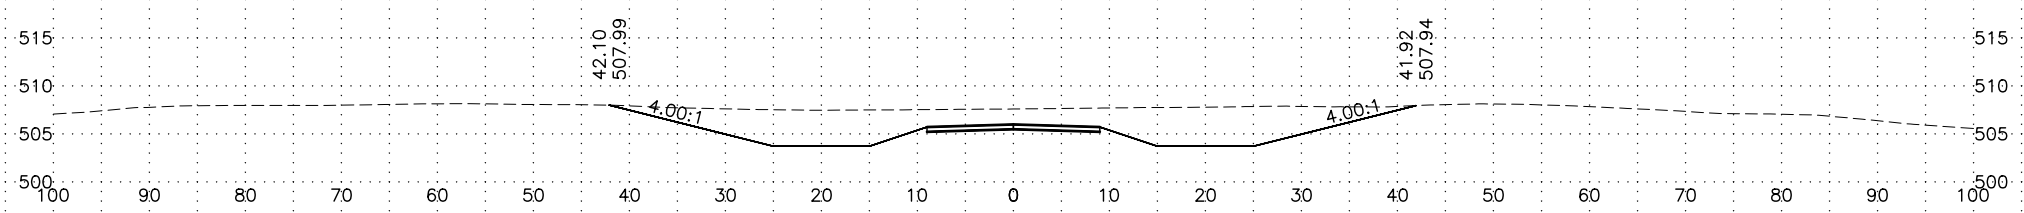


1000+00
PROFILE GRADE EL. = 505.98
EXISTING GROUND EL. = 507.6

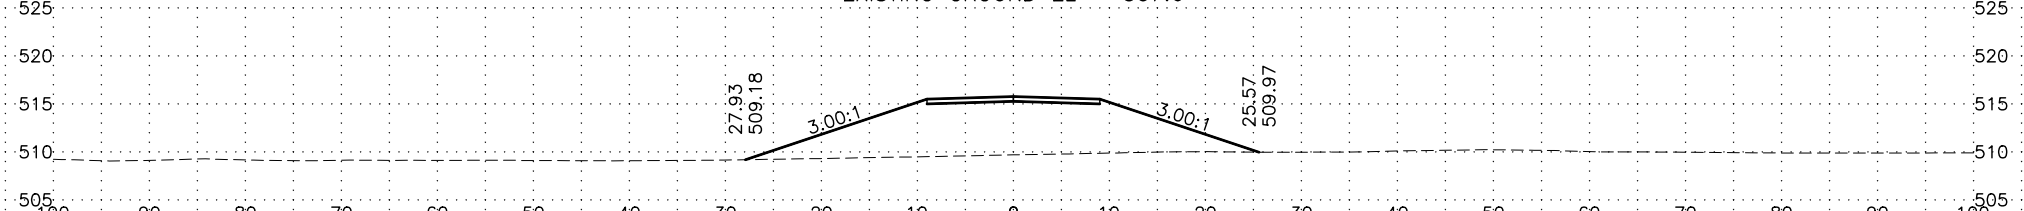


995+00
PROFILE GRADE EL. = 515.76
EXISTING GROUND EL. = 509.7

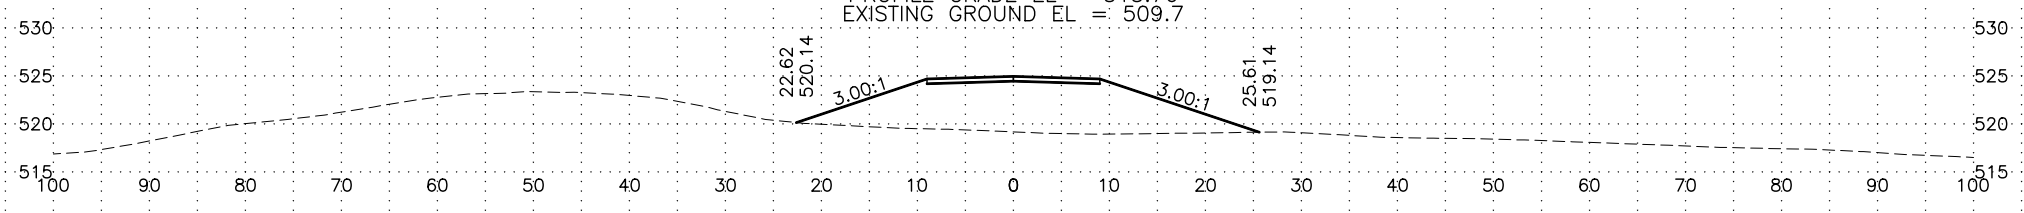


990+00
PROFILE GRADE EL. = 524.94
EXISTING GROUND EL. = 519.2

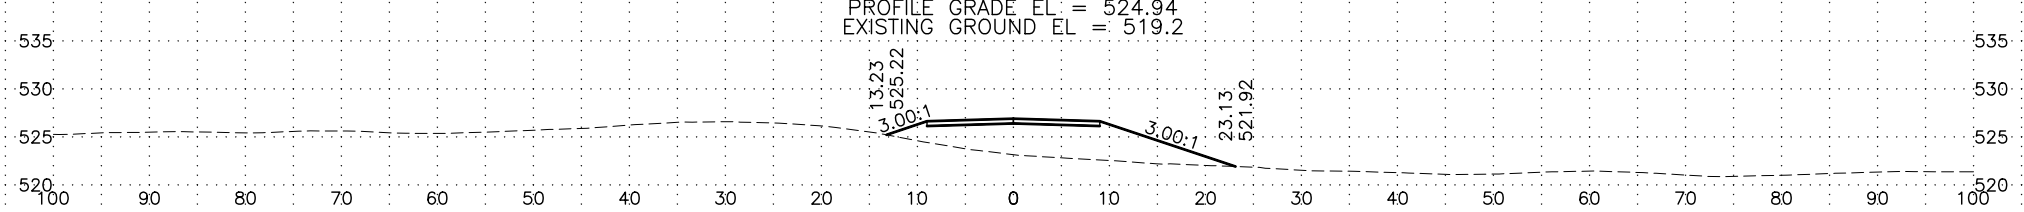

985+00
PROFILE GRADE EL. = 526.90
EXISTING GROUND EL. = 523.2

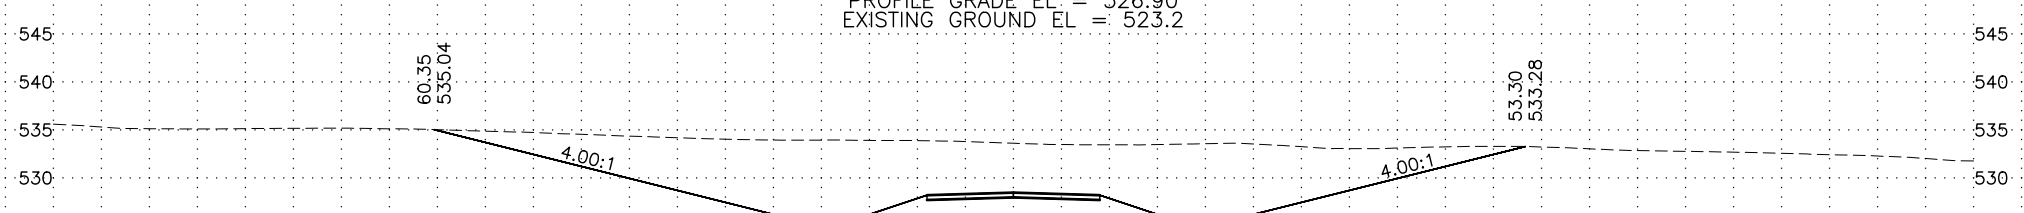


980+00
PROFILE GRADE EL. = 528.47
EXISTING GROUND EL. = 533.6

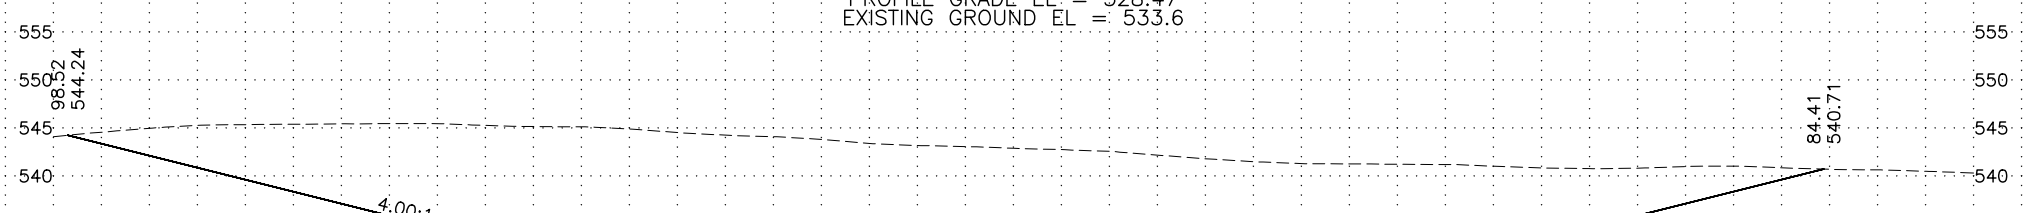


975+00
PROFILE GRADE EL. = 528.13
EXISTING GROUND EL. = 542.9

| LINE-SHEET NO. | PROJECT DESIGNATION |
|--------------------|---------------------|
| TOTCHAKET_C - XS17 | /NSHWY00657 |


H:\Projects\Communities\Nenana\Totchaket\Design\4_C3D\2 Drawings\NSHWY00657_XS1-Totchaket_C - XS18 Mon, Jul/11/22 08:34am

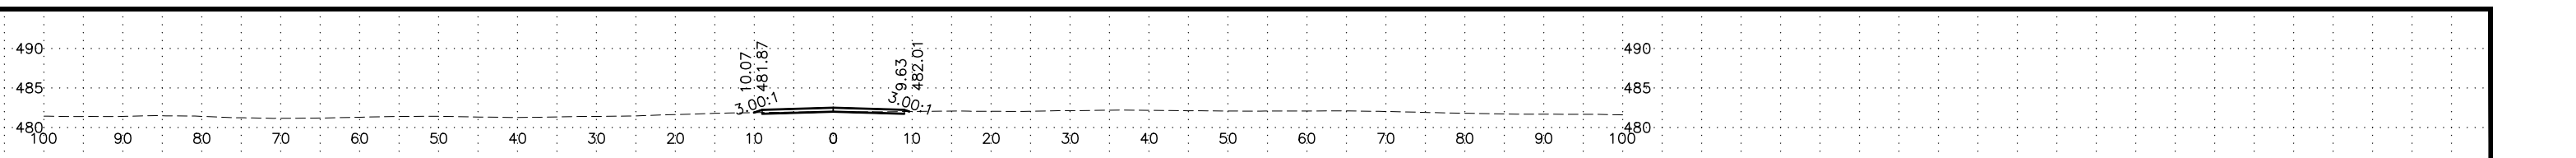


1030+00
PROFILE GRADE EL. = 482.49
EXISTING GROUND EL. = 482.0

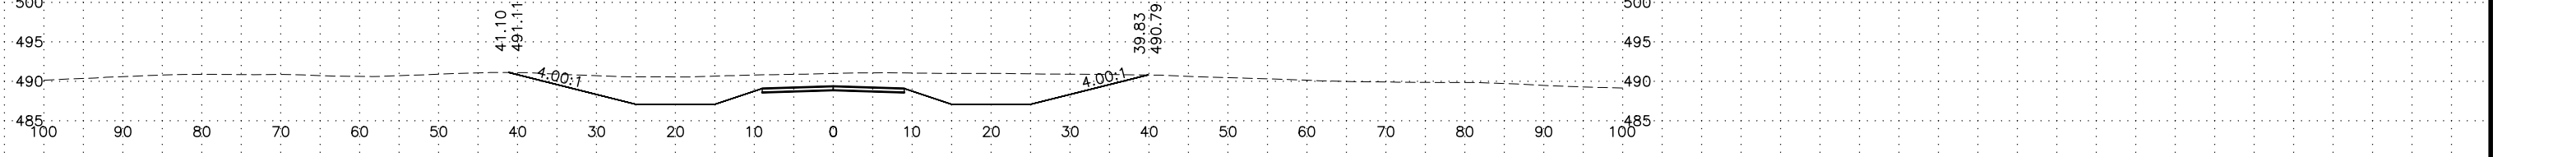


1025+00
PROFILE GRADE EL. = 489.35
EXISTING GROUND EL. = 491.0

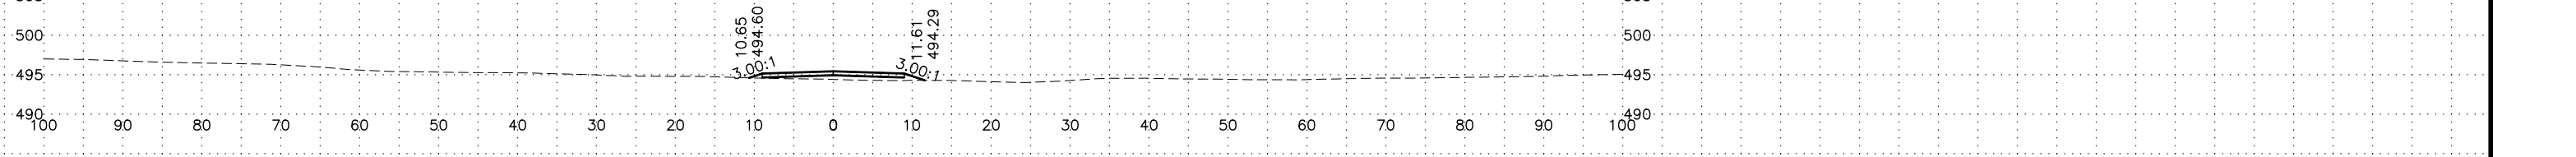


1020+00
PROFILE GRADE EL. = 495.42
EXISTING GROUND EL. = 494.4

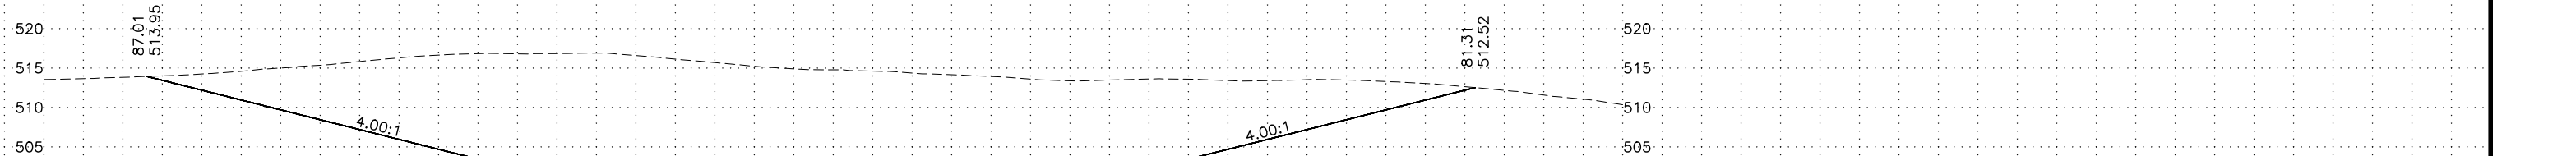

1015+00
PROFILE GRADE EL. = 500.71
EXISTING GROUND EL. = 514.8

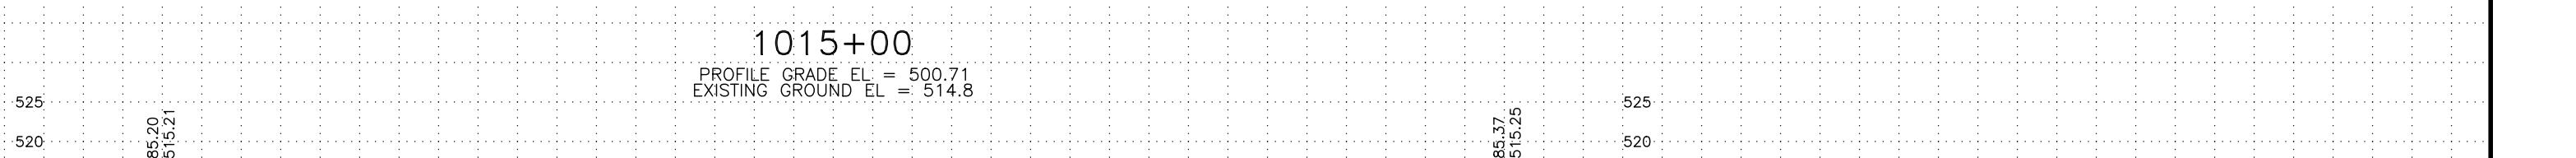


1010+00
PROFILE GRADE EL. = 502.43
EXISTING GROUND EL. = 511.7

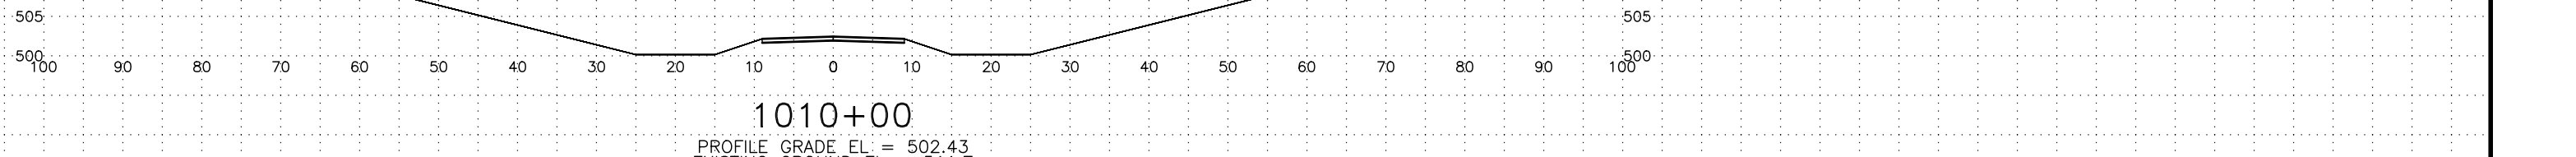


1005+00
PROFILE GRADE EL. = 504.15
EXISTING GROUND EL. = 507.9

| LINE-SHEET NO. | PROJECT DESIGNATION |
|--------------------|---------------------|
| TOTCHAKET_C - XS18 | /NSHWY00657 |


H:\Projects\Communities\Nenana\Totchaket\Design\4_C3D\2 Drawings\NSHWY00657_XS1-Totchaket_C - XS19 Mon, Jul/11/22 08:34am

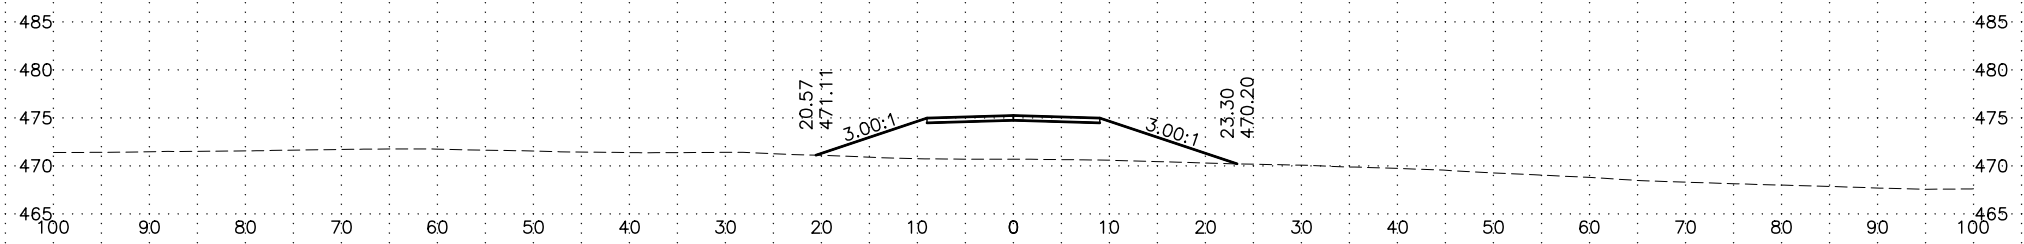


1060+00
PROFILE GRADE EL. = 475.24
EXISTING GROUND EL. = 470.7

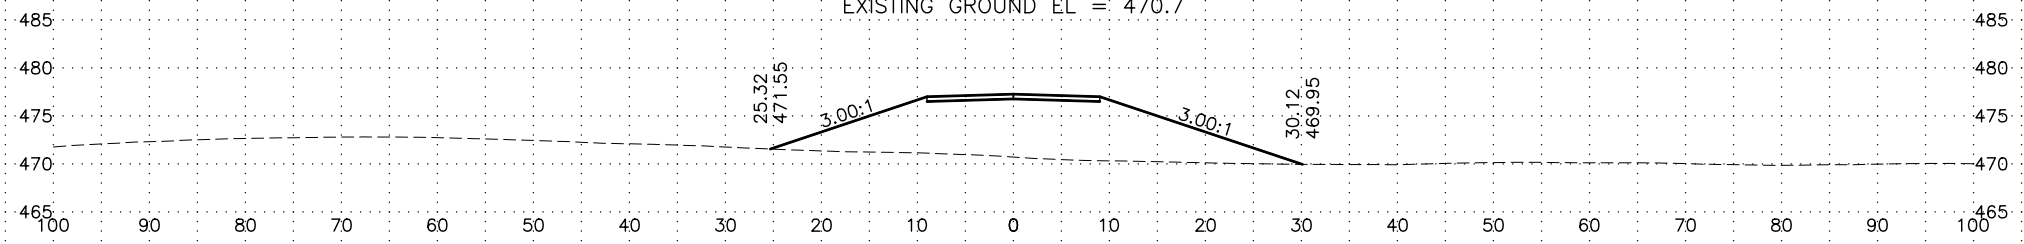


1055+00
PROFILE GRADE EL. = 477.26
EXISTING GROUND EL. = 470.7

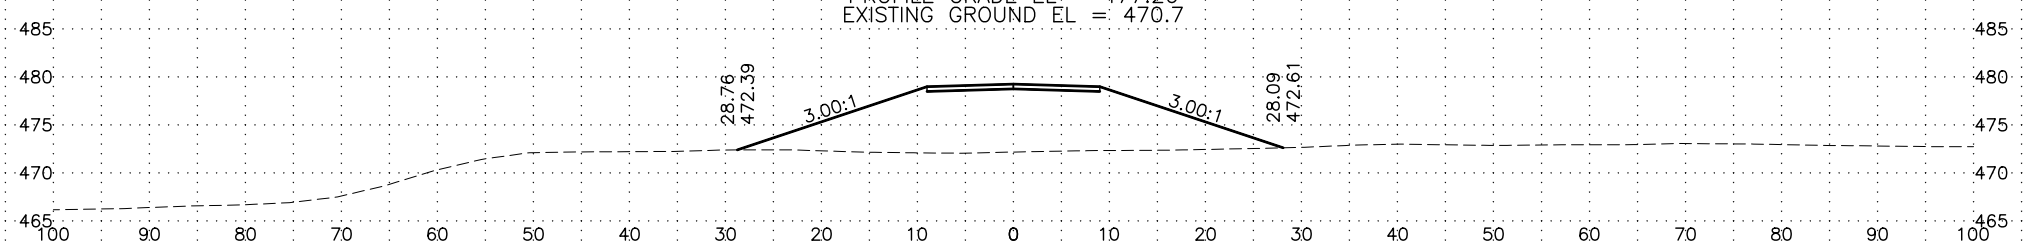


1050+00
PROFILE GRADE EL. = 479.25
EXISTING GROUND EL. = 472.2

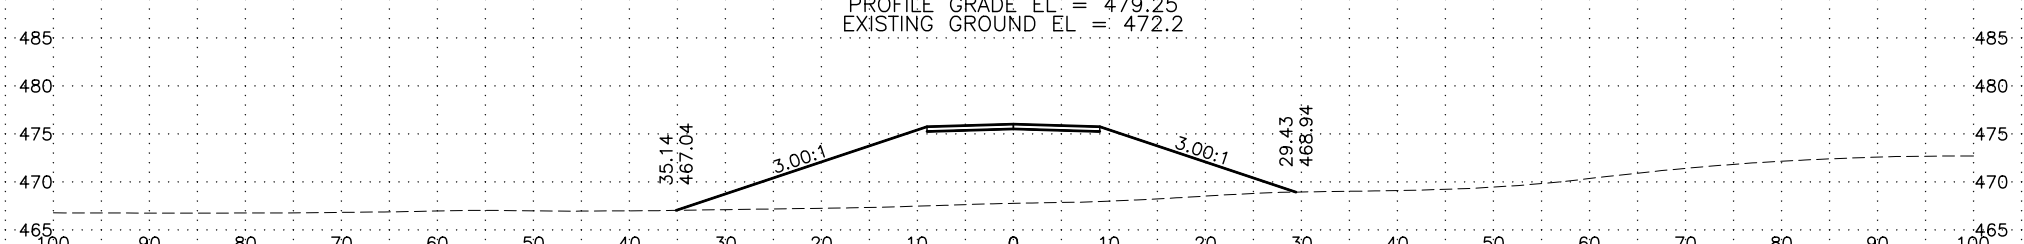

1045+00
PROFILE GRADE EL. = 476.02
EXISTING GROUND EL. = 467.8

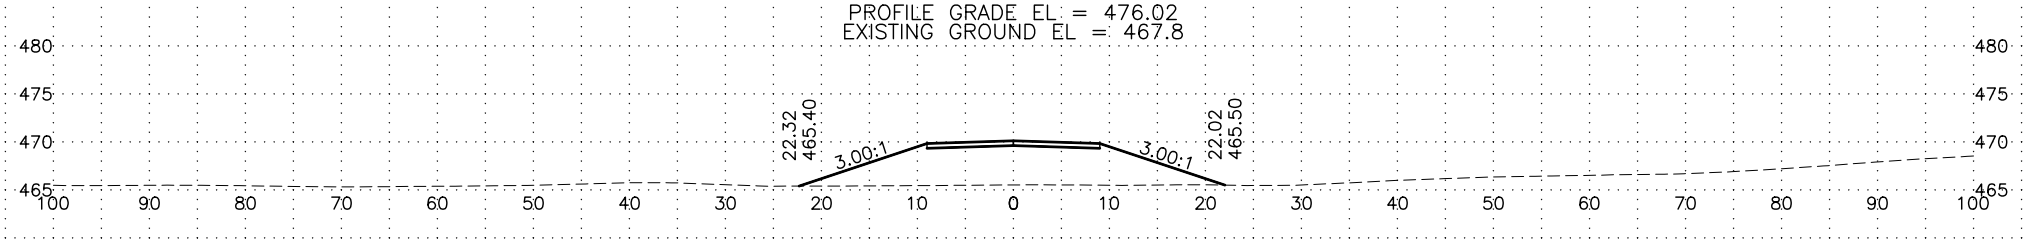


1040+00
PROFILE GRADE EL. = 470.11
EXISTING GROUND EL. = 465.5

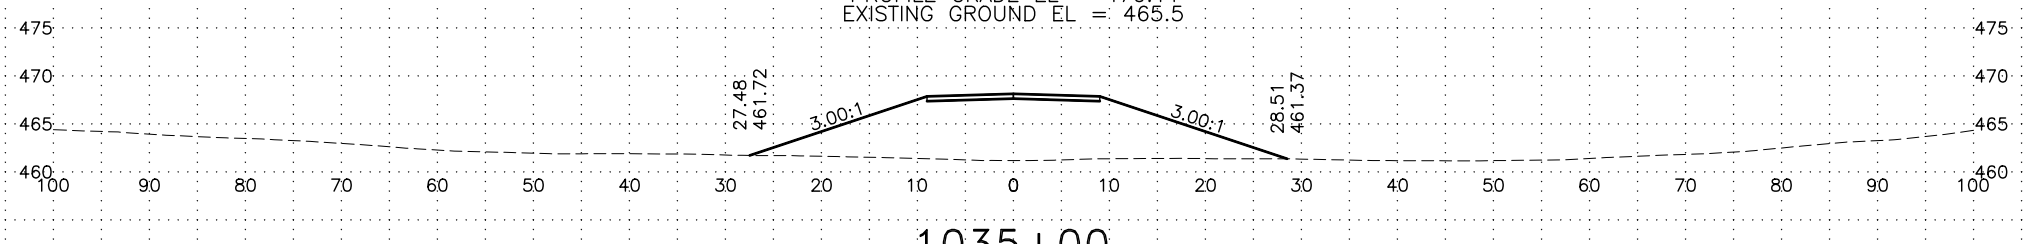


1035+00
PROFILE GRADE EL. = 468.15
EXISTING GROUND EL. = 461.2

| LINE-SHEET NO. | PROJECT DESIGNATION |
|--------------------|---------------------|
| TOTCHAKET_C - XS19 | /NSHWY00657 |


H:\Projects\Communities\Nenana\Totchaket\Design\4 C3D\2 Drawings\NSHWY00657_XS1-Totchaket_C - XS20 Mon, Jul/11/22 08:34am

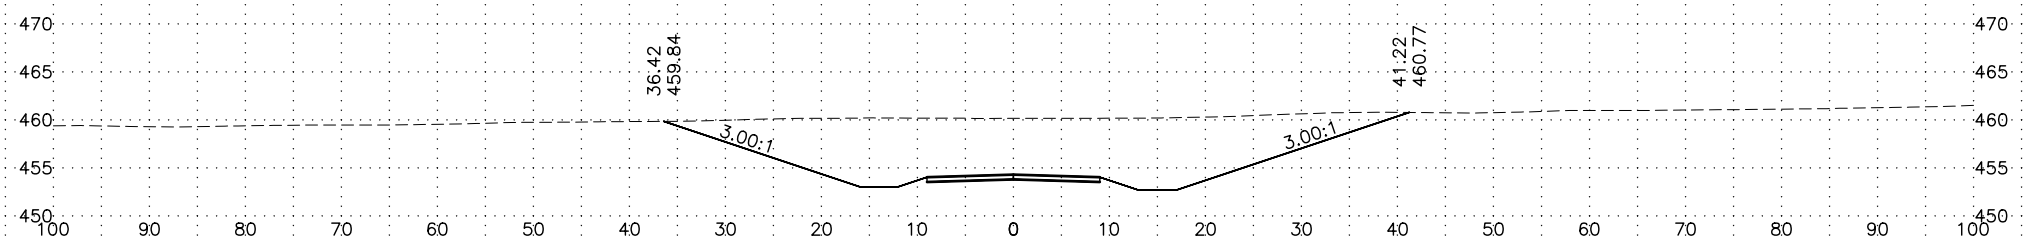


1085+00
PROFILE GRADE EL. = 454.30
EXISTING GROUND EL. = 460.2

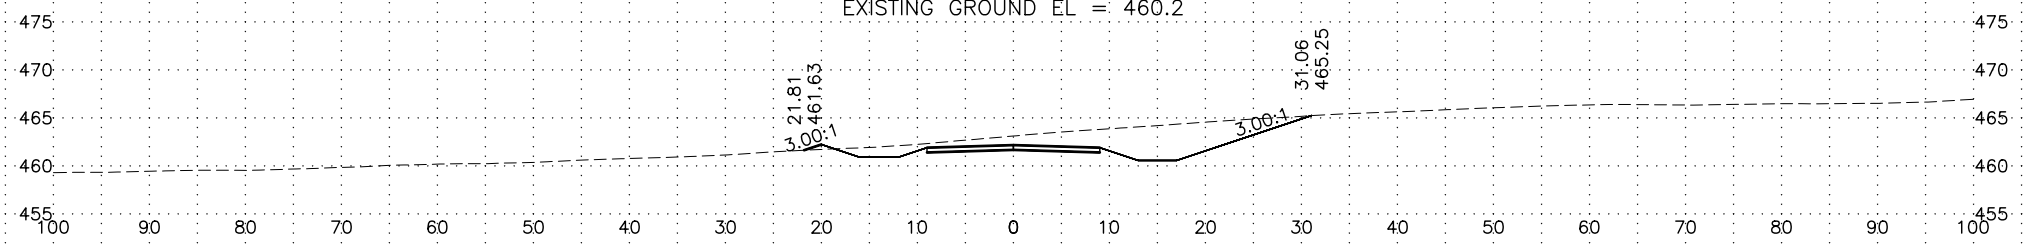


1080+00
PROFILE GRADE EL. = 462.17
EXISTING GROUND EL. = 463.1

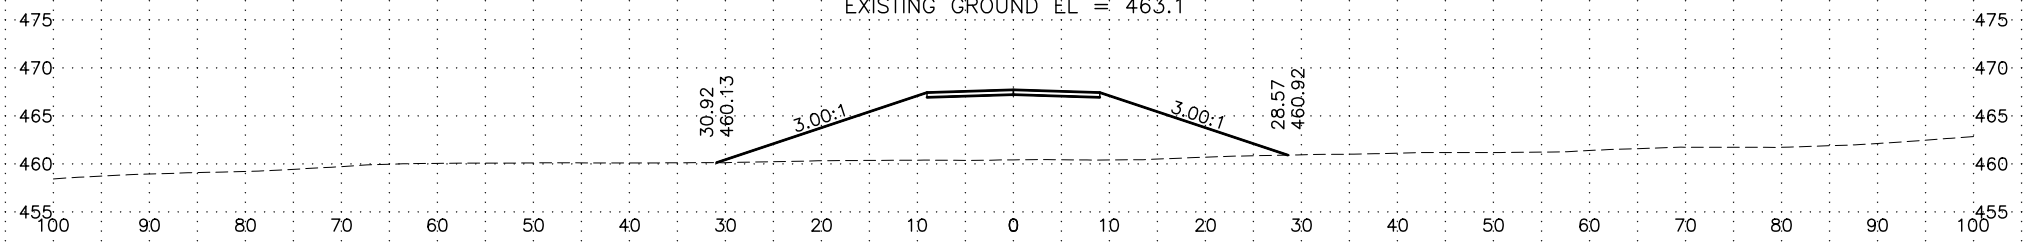

1075+00
PROFILE GRADE EL. = 467.71
EXISTING GROUND EL. = 460.4

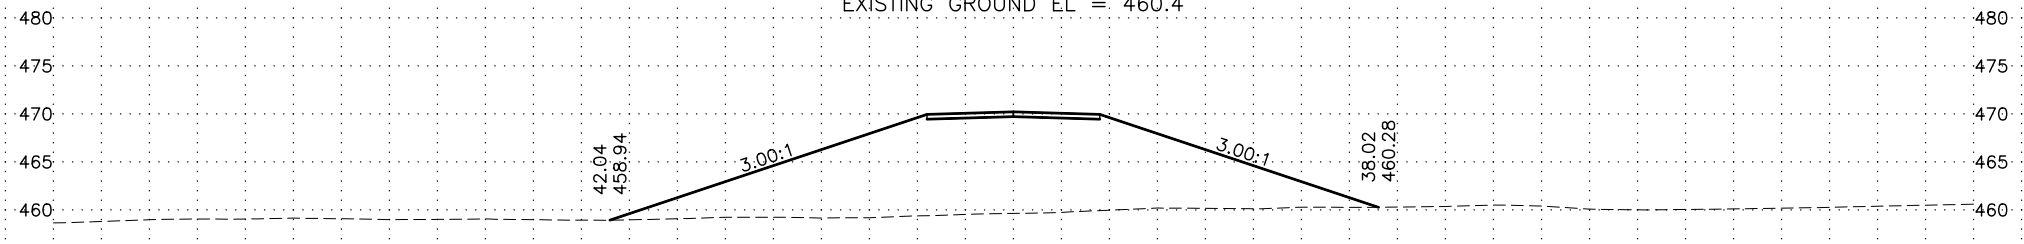


1070+00
PROFILE GRADE EL. = 470.22
EXISTING GROUND EL. = 459.6

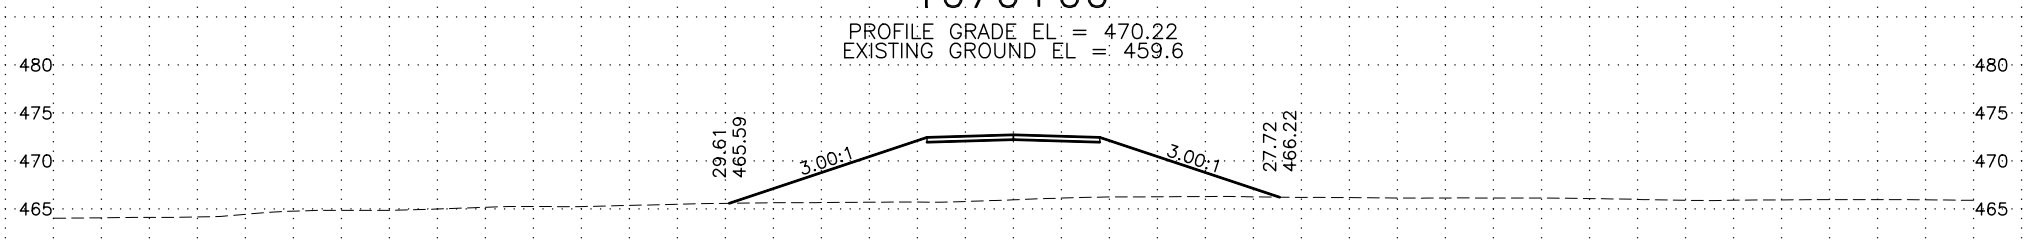


1065+00
PROFILE GRADE EL. = 472.73
EXISTING GROUND EL. = 466.0

| LINE-SHEET NO. | PROJECT DESIGNATION |
|--------------------|---------------------|
| TOTCHAKET_C - XS20 | /NSHWY00657 |


H:\Projects\Communities\Nenana\Totchaket\Design\4_C3D\2 Drawings\NSHWY00657_XS1-Totchaket_C - XS21 Mon, Jul/11/22 08:34am

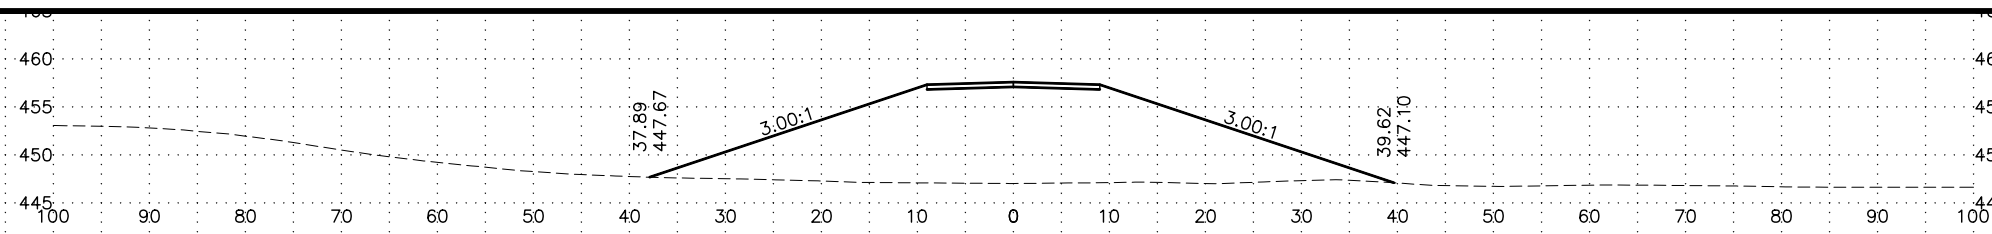


1115+00
PROFILE GRADE EL. = 457.57
EXISTING GROUND EL. = 447.0

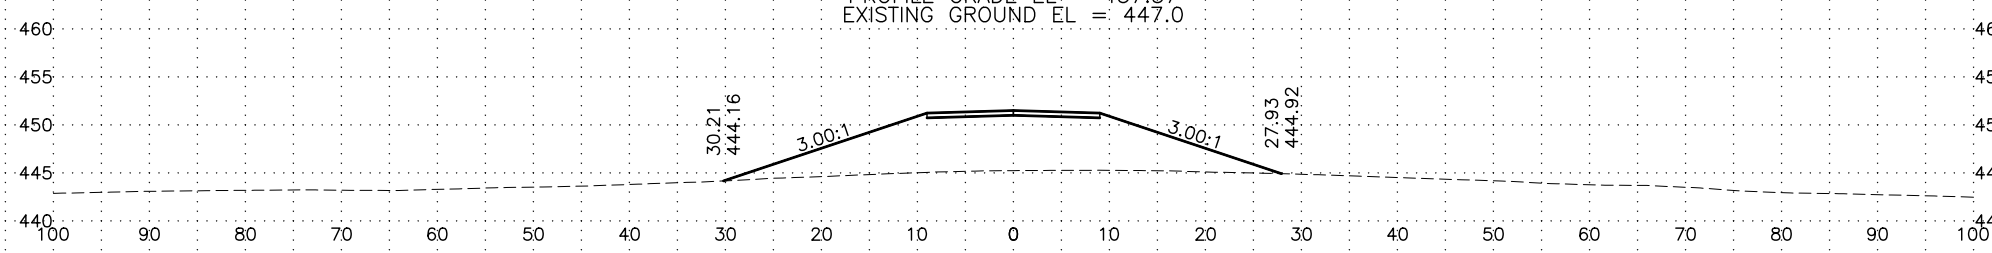


1110+00
PROFILE GRADE EL. = 451.50
EXISTING GROUND EL. = 445.2

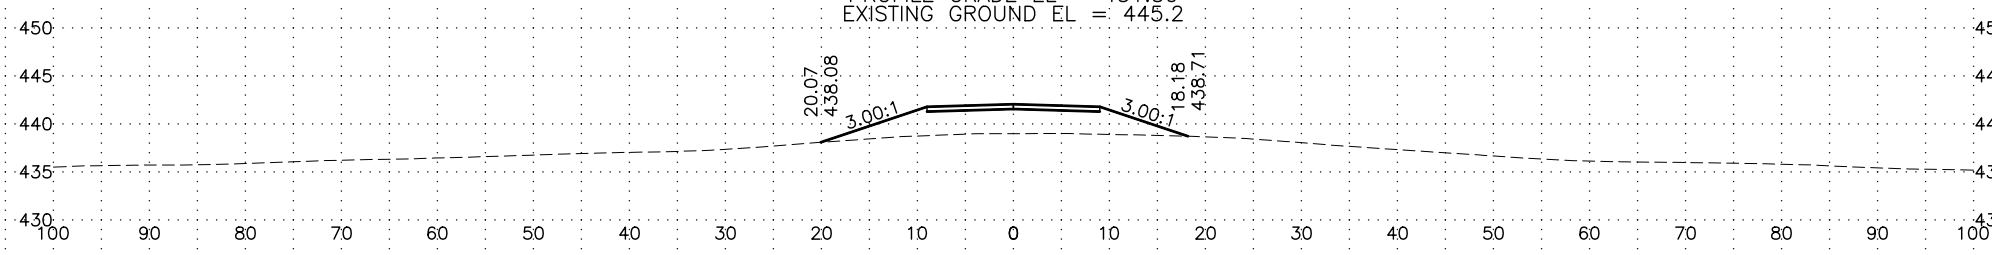


1105+00
PROFILE GRADE EL. = 442.04
EXISTING GROUND EL. = 439.0

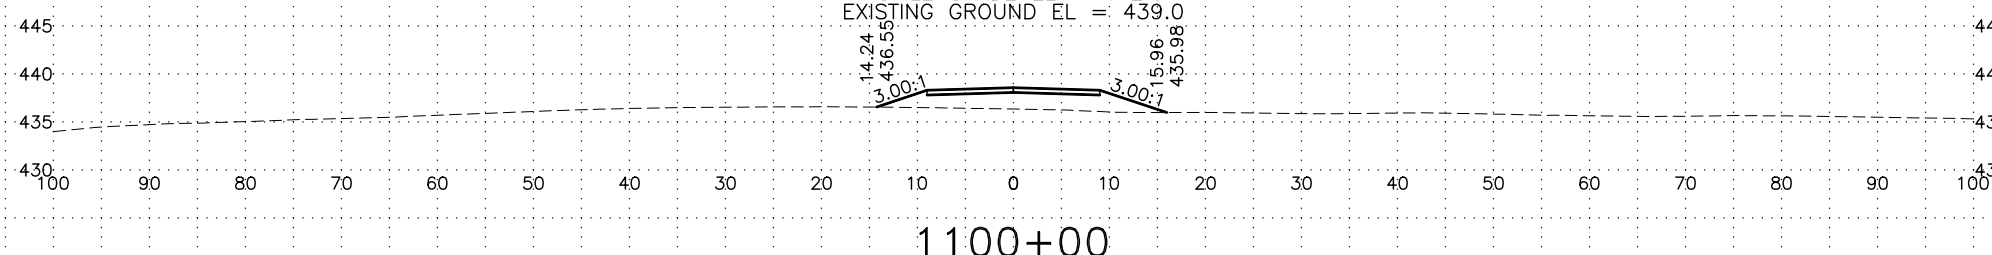

1100+00
PROFILE GRADE EL. = 438.57
EXISTING GROUND EL. = 436.3

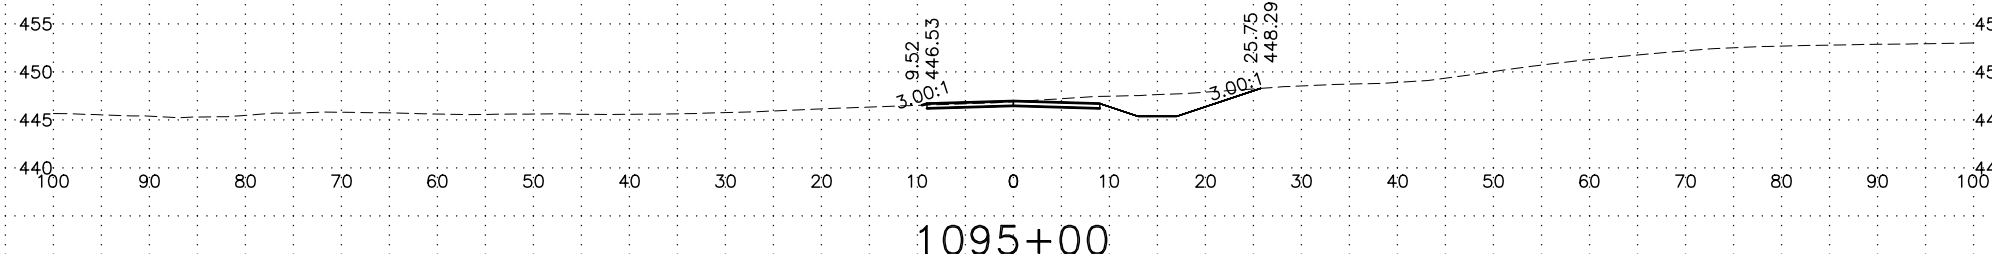


1095+00
PROFILE GRADE EL. = 446.98
EXISTING GROUND EL. = 446.9

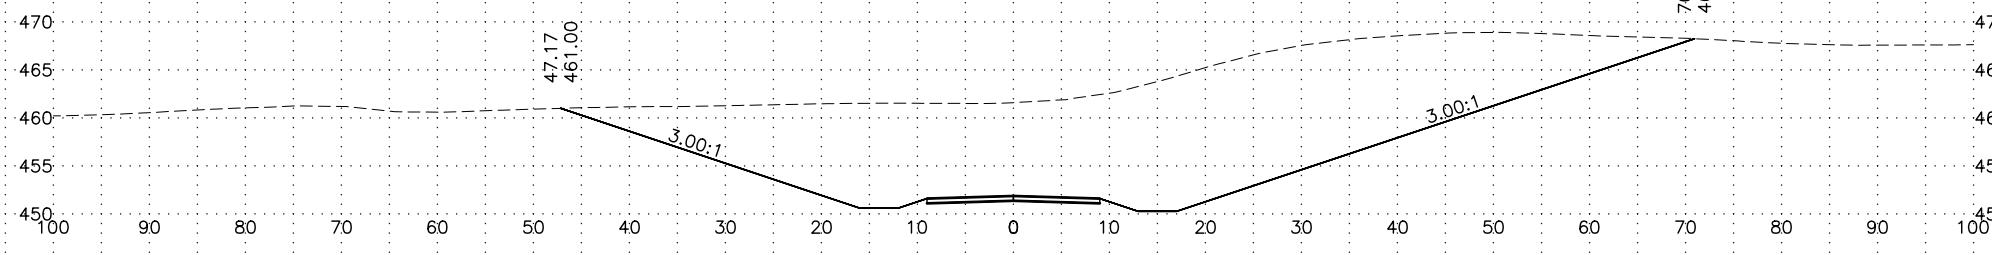


1090+00
PROFILE GRADE EL. = 451.88
EXISTING GROUND EL. = 461.6

| LINE-SHEET NO. | PROJECT DESIGNATION |
|--------------------|---------------------|
| TOTCHAKET_C - XS21 | /NSHWY00657 |


H:\Projects\Communities\Nenana\Totchaket\Design\4_C3D\2 Drawings\NSHWY00657_XS1-Totchaket_C - XS22 Mon, Jul/11/22 08:34am

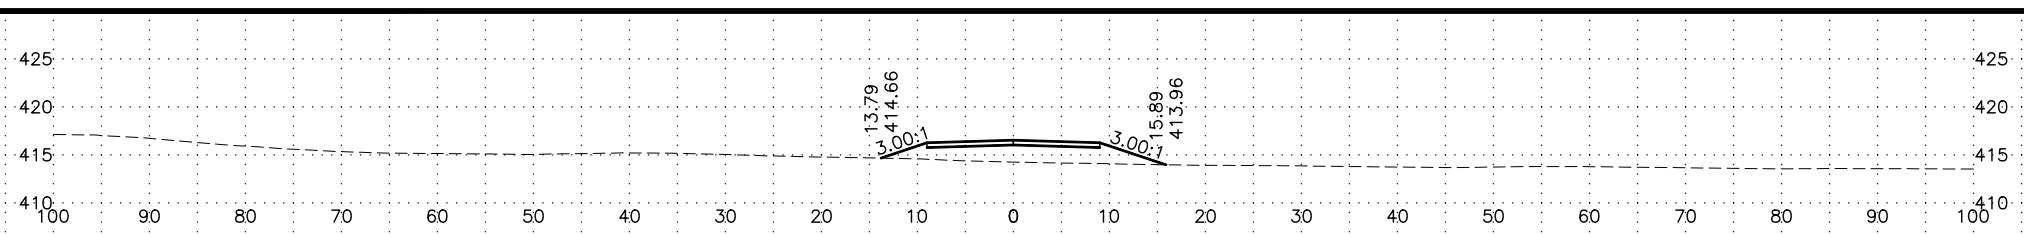


1145+00
PROFILE GRADE EL. = 416.53
EXISTING GROUND EL. = 414.2

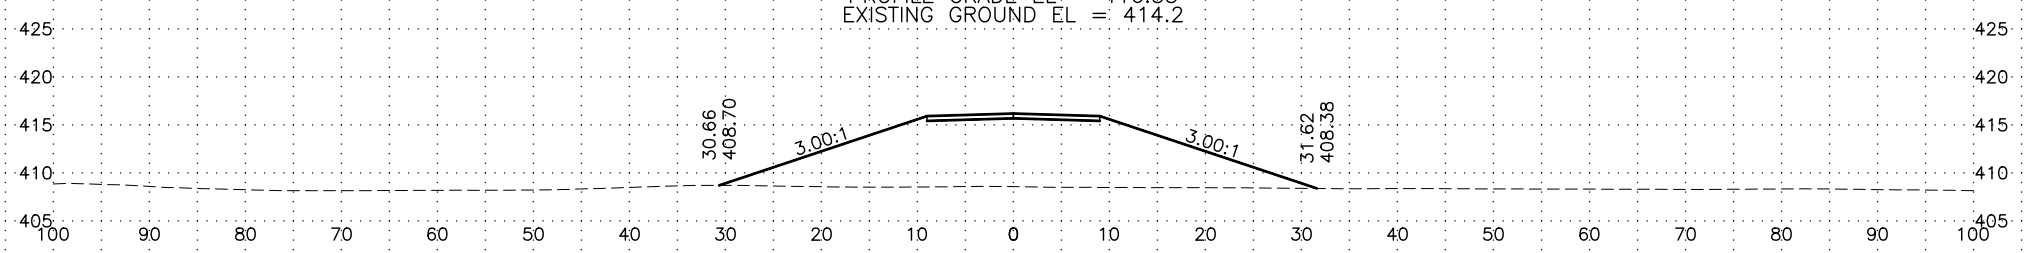


1140+00
PROFILE GRADE EL. = 416.19
EXISTING GROUND EL. = 408.6

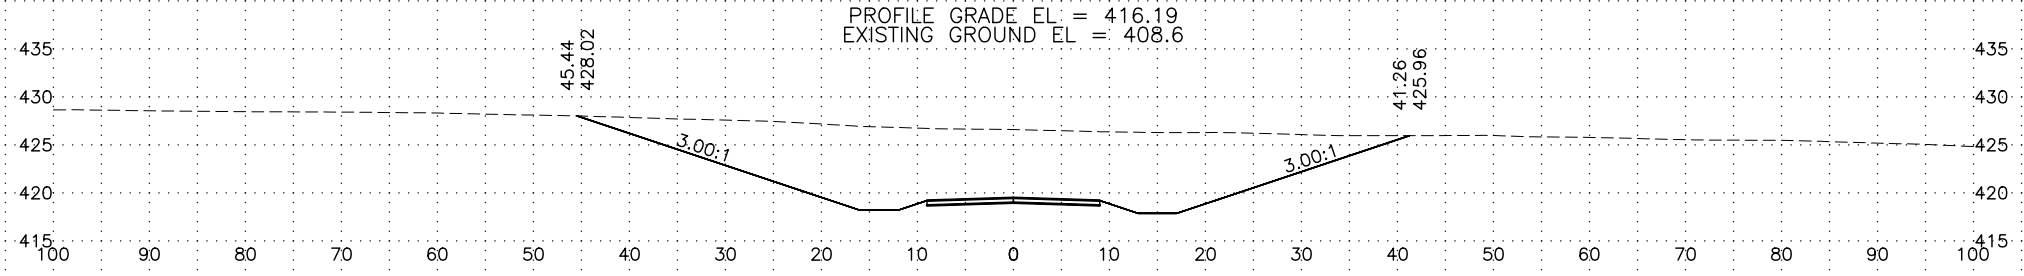


1135+00
PROFILE GRADE EL. = 419.48
EXISTING GROUND EL. = 426.6

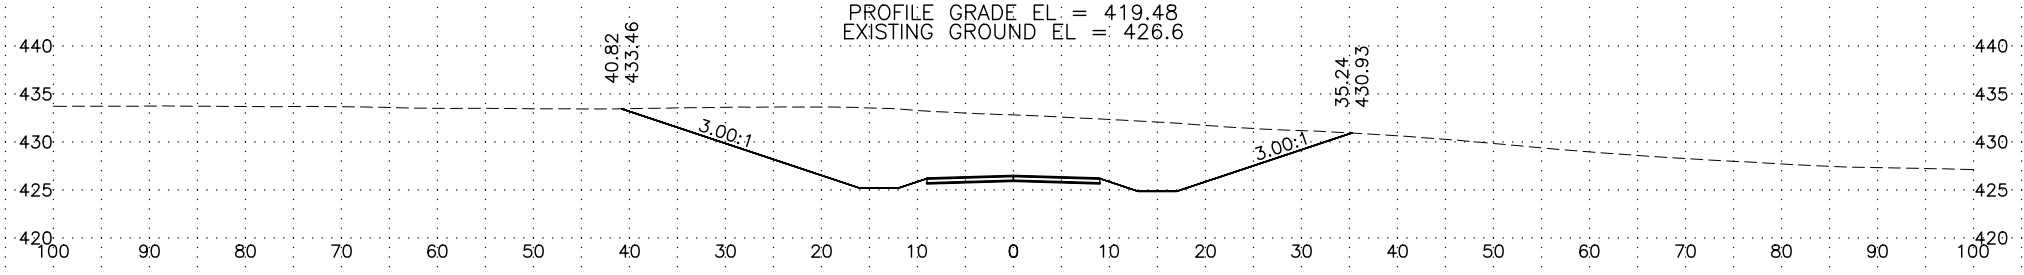

1130+00
PROFILE GRADE EL. = 426.45
EXISTING GROUND EL. = 432.8

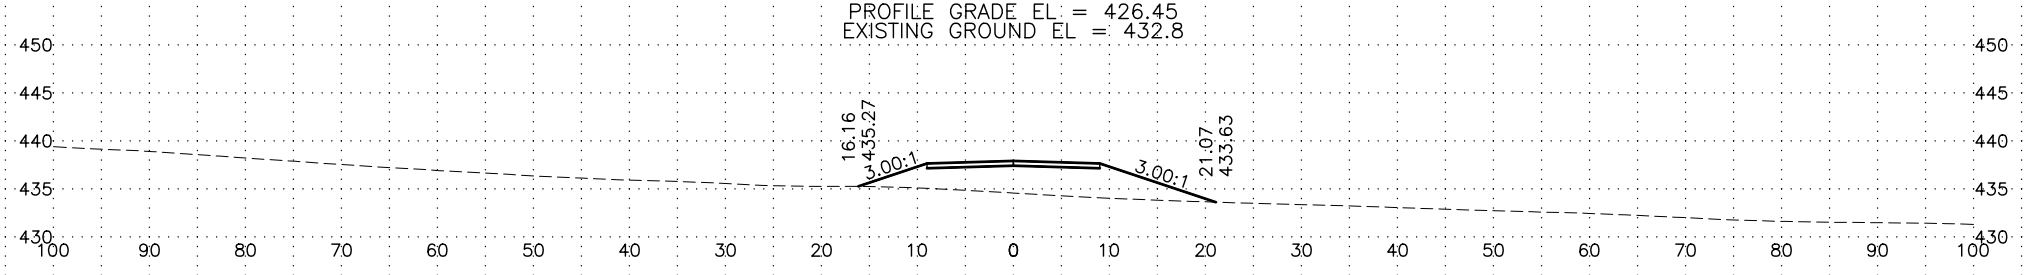


1125+00
PROFILE GRADE EL. = 437.92
EXISTING GROUND EL. = 434.6

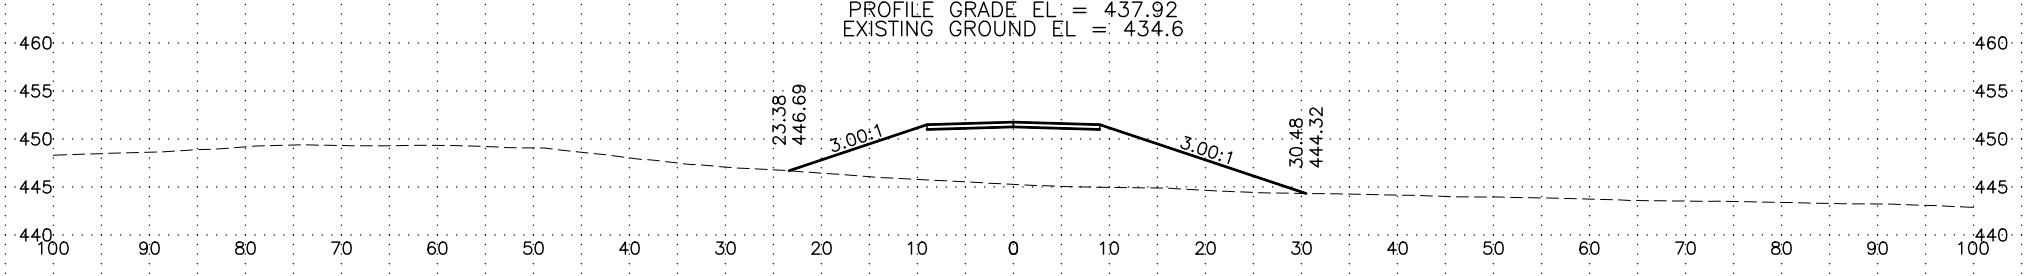


1120+00
PROFILE GRADE EL. = 451.75
EXISTING GROUND EL. = 445.3

| LINE-SHEET NO. | PROJECT DESIGNATION |
|--------------------|---------------------|
| TOTCHAKET_C - XS22 | /NSHWY00657 |


H:\Projects\Communities\Nenana\Totchaket\Design\4 C3D\2 Drawings\NSHWY00657_XS1-Totchaket_C - XS23 Mon, Jul/11/22 08:34am

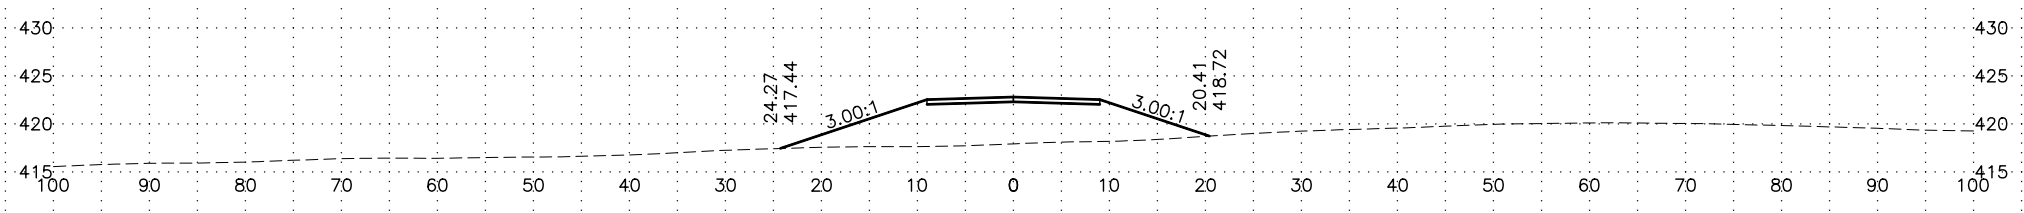


1175+00
PROFILE GRADE EL. = 422.80
EXISTING GROUND EL. = 417.9

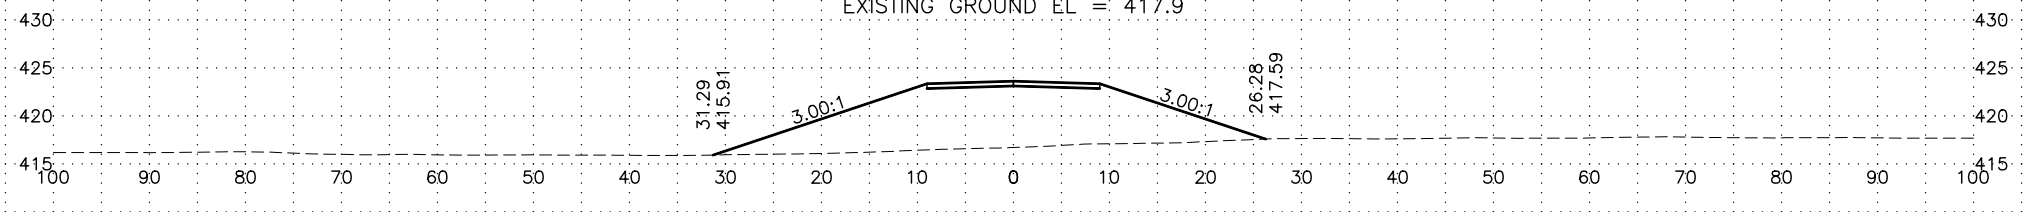


1170+00
PROFILE GRADE EL. = 423.62
EXISTING GROUND EL. = 416.7

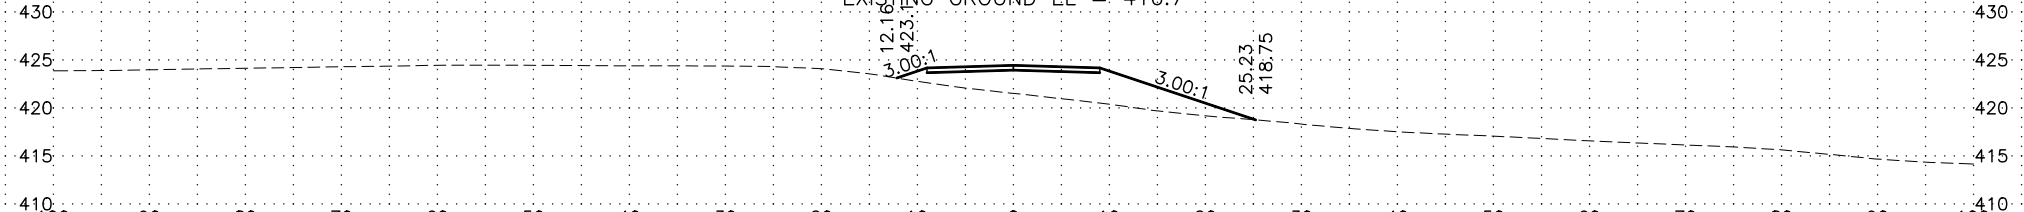


1165+00
PROFILE GRADE EL. = 424.44
EXISTING GROUND EL. = 421.5

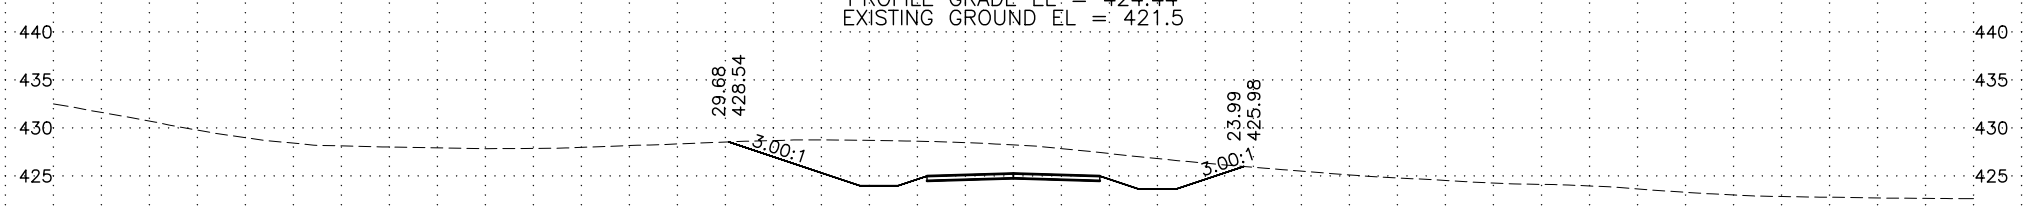

1160+00
PROFILE GRADE EL. = 425.26
EXISTING GROUND EL. = 428.2

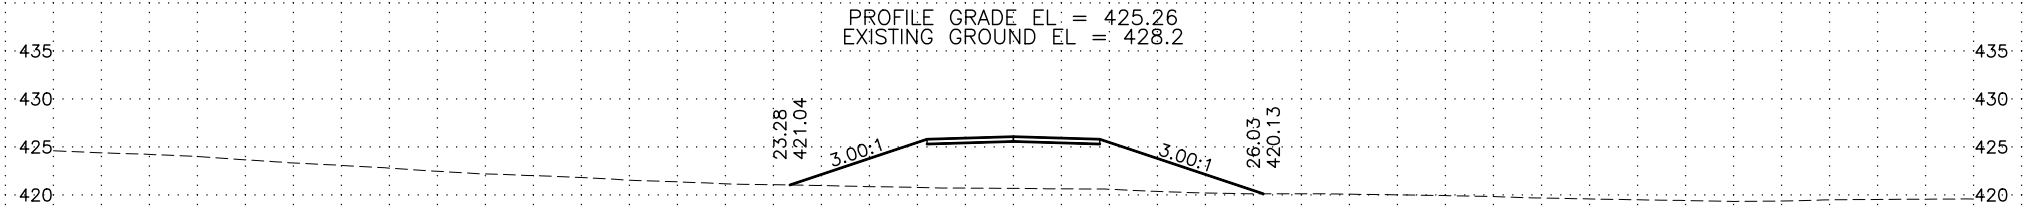


1155+00
PROFILE GRADE EL. = 426.07
EXISTING GROUND EL. = 420.7

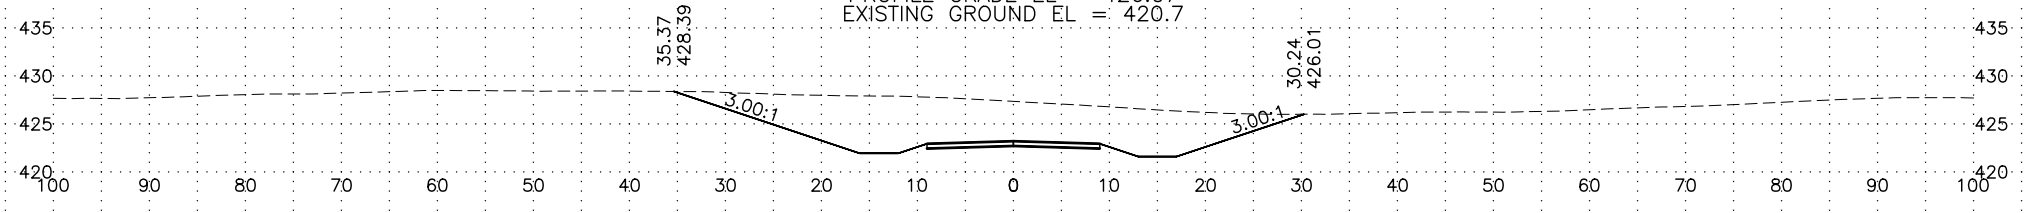

1150+00
PROFILE GRADE EL. = 423.20
EXISTING GROUND EL. = 427.4


| LINE-SHEET NO. | PROJECT DESIGNATION |
|--------------------|---------------------|
| TOTCHAKET_C - XS23 | /NSHWY00657 |

H:\Projects\Communities\Nenana\Totchaket\Design\4_C3D\2 Drawings\NSHWY00657_XS1-Totchaket_C - XS24 Mon, Jul/11/22 08:35am

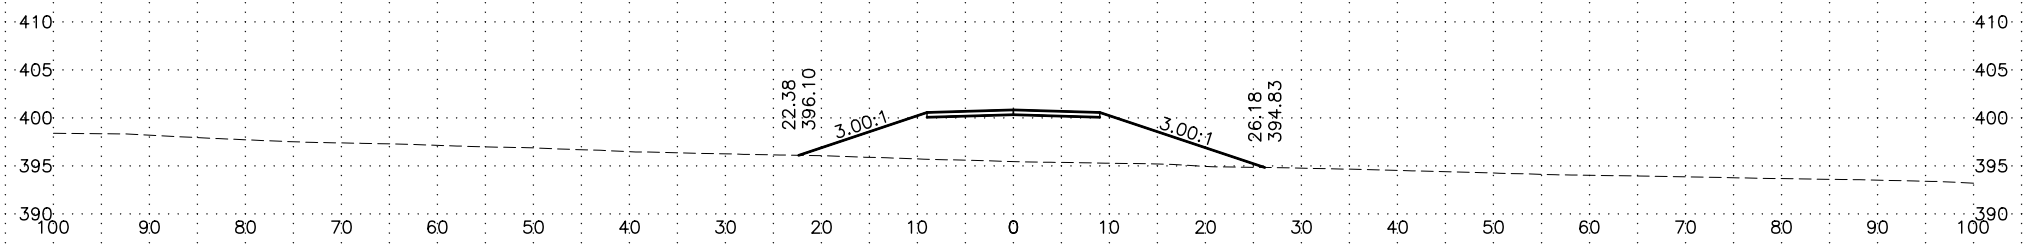


1205+00

PROFILE GRADE EL. = 400.83
EXISTING GROUND EL. = 395.4

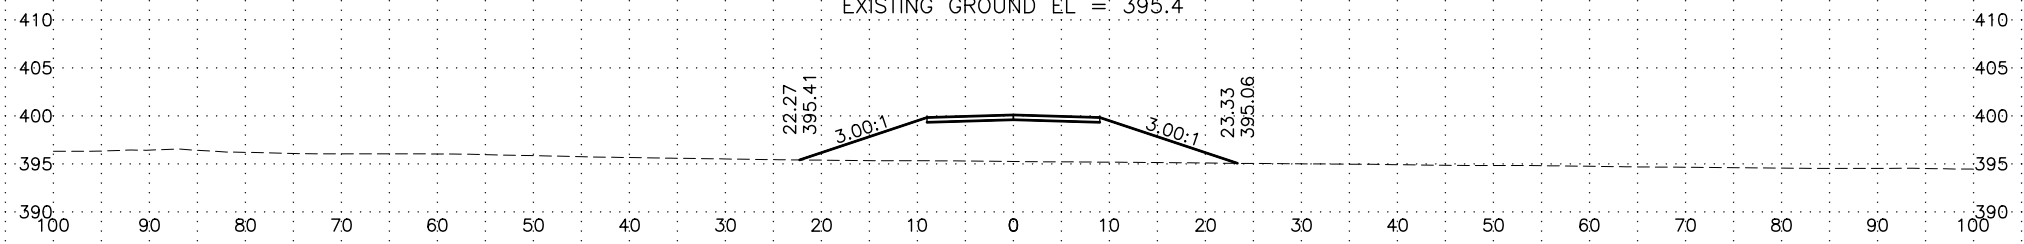


1200+00

PROFILE GRADE EL. = 400.10
EXISTING GROUND EL. = 395.2

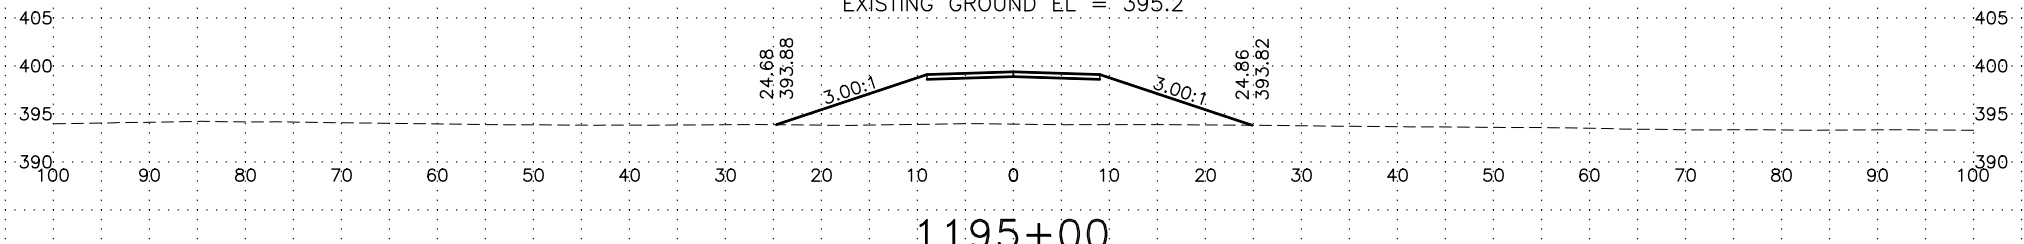


1195+00

PROFILE GRADE EL. = 399.38
EXISTING GROUND EL. = 393.9

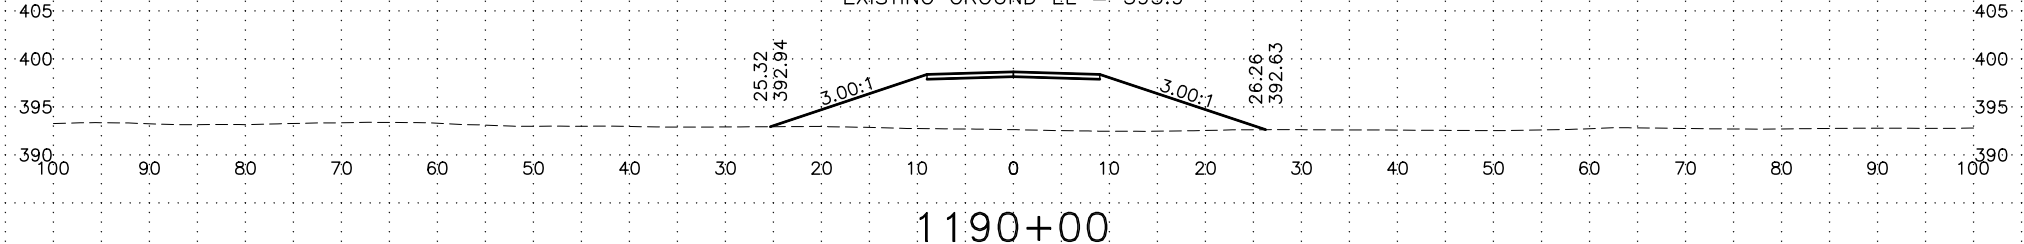


1190+00

PROFILE GRADE EL. = 398.65
EXISTING GROUND EL. = 392.6

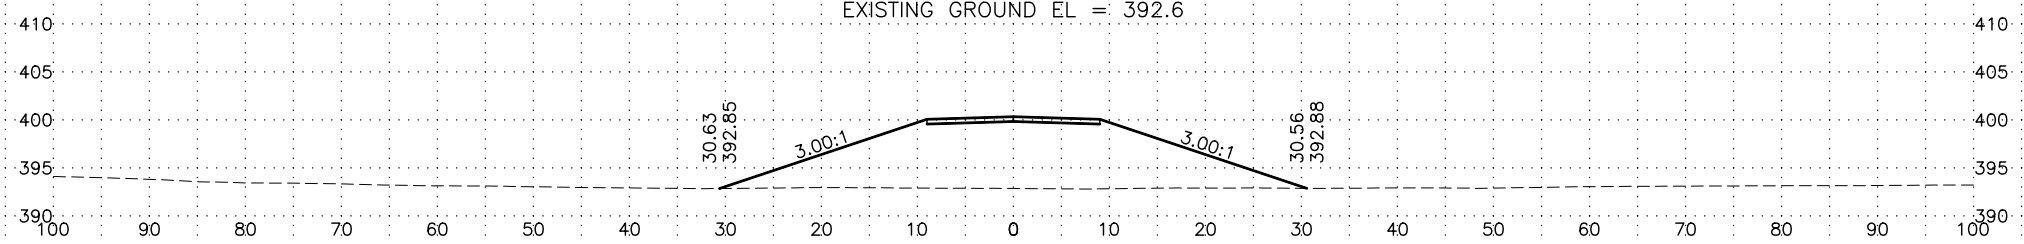

1185+00

PROFILE GRADE EL. = 400.33
EXISTING GROUND EL. = 392.9

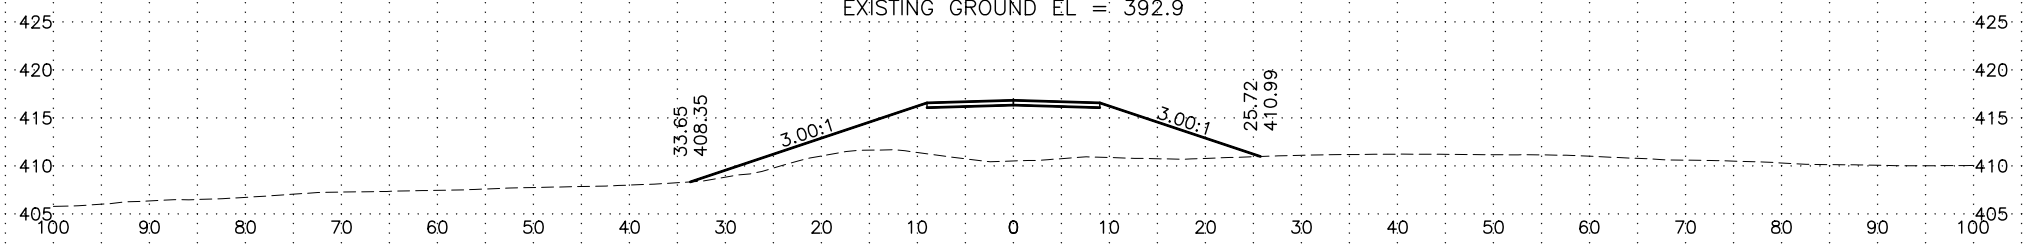


1180+00

PROFILE GRADE EL. = 416.84
EXISTING GROUND EL. = 410.5


| LINE-SHEET NO. | PROJECT DESIGNATION |
|--------------------|---------------------|
| TOTCHAKET_C - XS24 | /NSHWY00657 |

H:\Projects\Communities\Nenana\Totchaket\Design\4_C3D\2 Drawings\NSHWY00657_XS1-Totchaket_C - XS25 Mon, Jul/11/22 08:35am

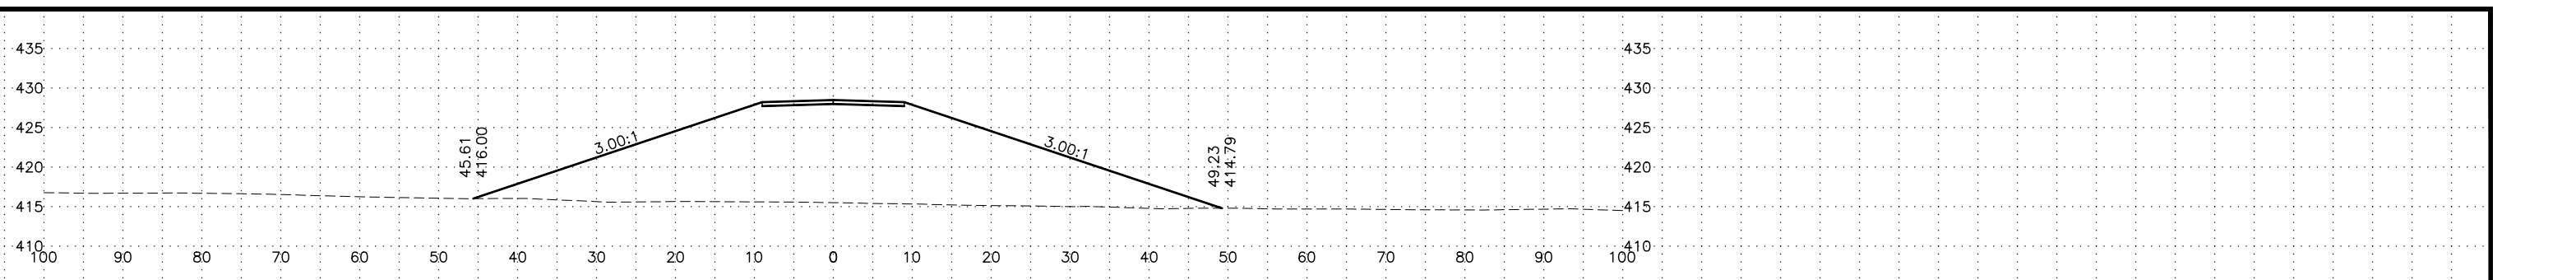


1235+00

PROFILE GRADE EL. = 428.47
EXISTING GROUND EL. = 415.5

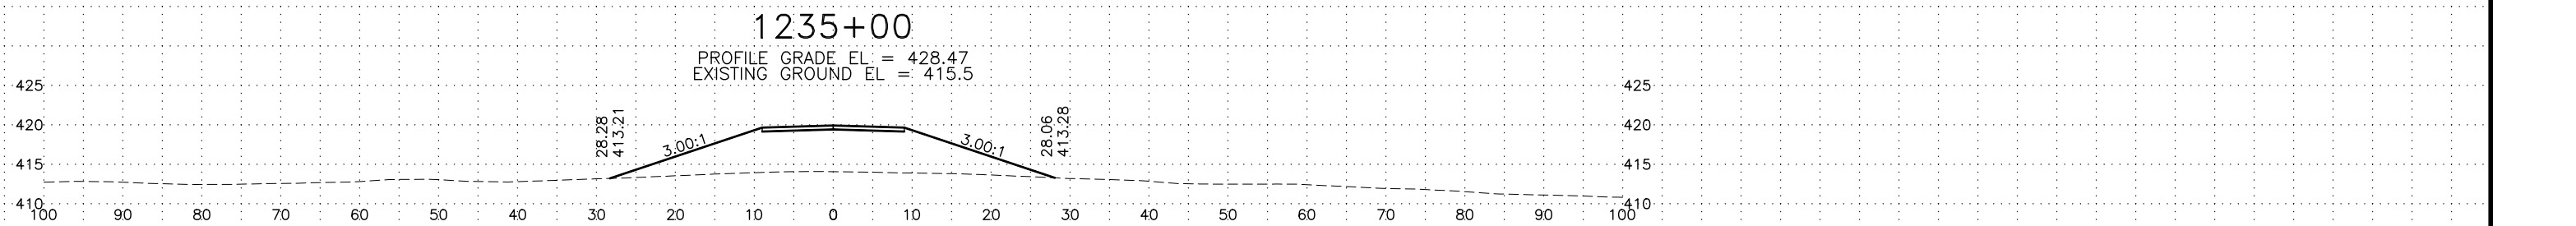


1230+00

PROFILE GRADE EL. = 419.91
EXISTING GROUND EL. = 414.1

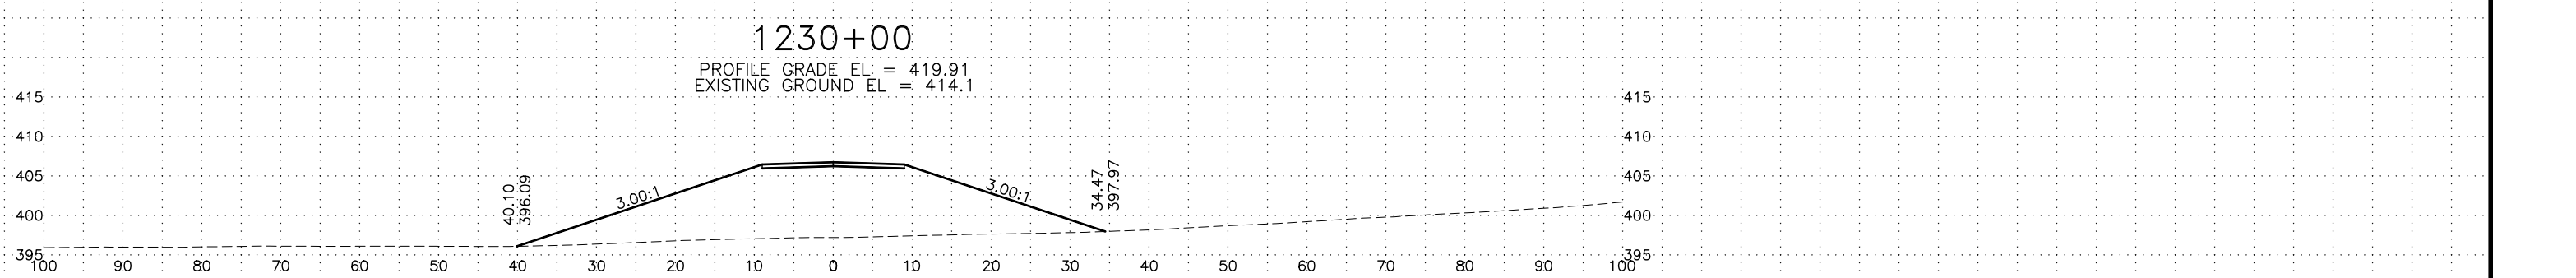


1225+00

PROFILE GRADE EL. = 406.72
EXISTING GROUND EL. = 397.2

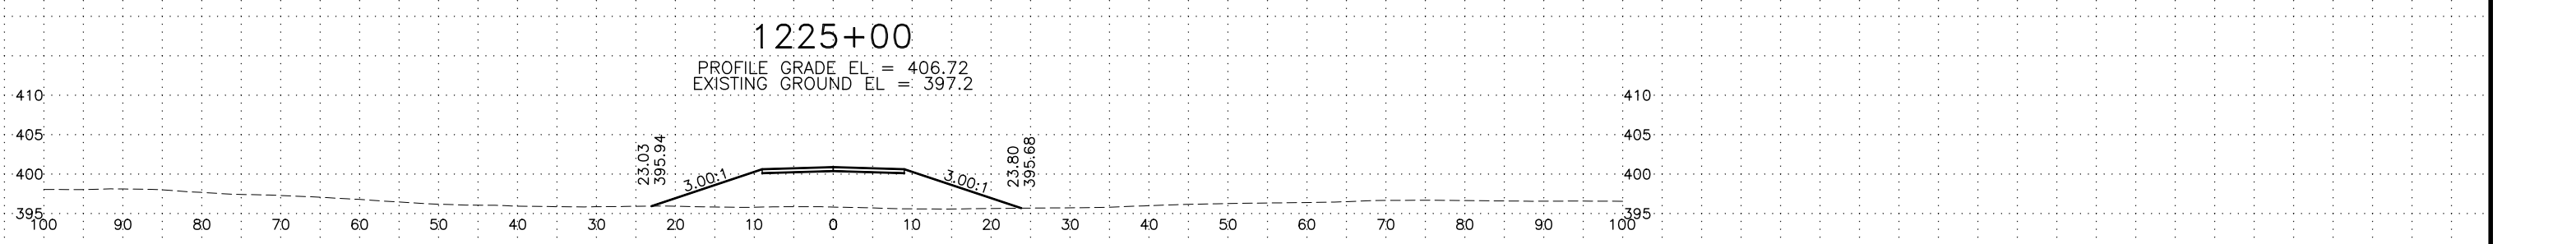


1220+00

PROFILE GRADE EL. = 400.88
EXISTING GROUND EL. = 395.8

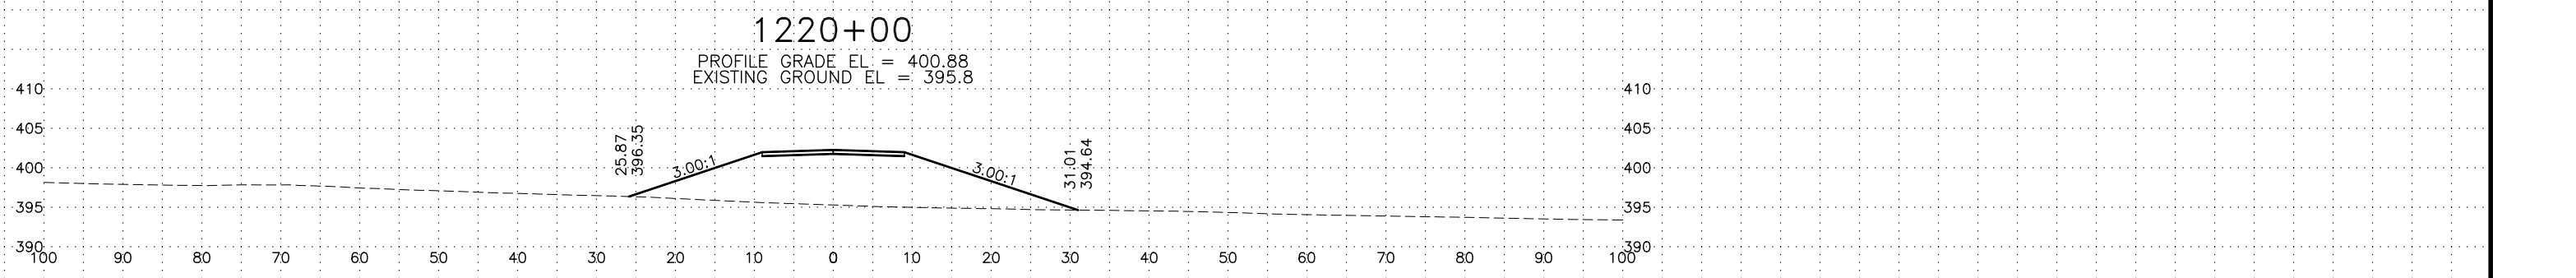

1215+00

PROFILE GRADE EL. = 402.25
EXISTING GROUND EL. = 395.3

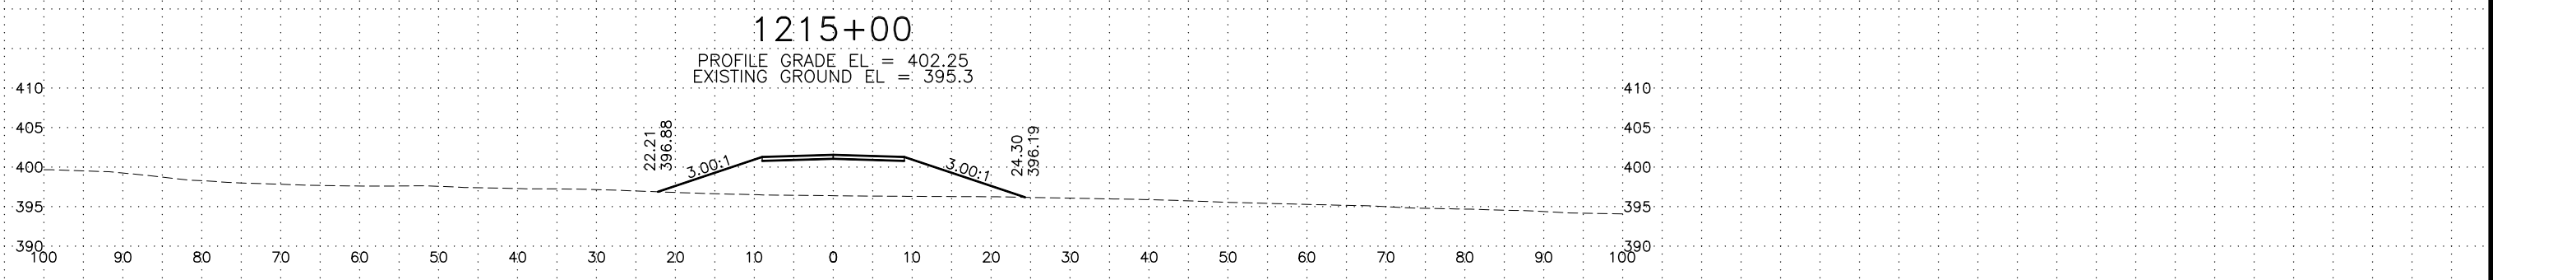


1210+00


PROFILE GRADE EL. = 401.56
EXISTING GROUND EL. = 396.4

| LINE-SHEET NO. | PROJECT DESIGNATION |
|--------------------|---------------------|
| TOTCHAKET_C - XS25 | /NSHWY00657 |


H:\Projects\Communities\Nenana\Totchaket\Design\4_C3D\2 Drawings\NSHWY00657_XS1-Totchaket_C - XS26 Mon, Jul/11/22 08:35am

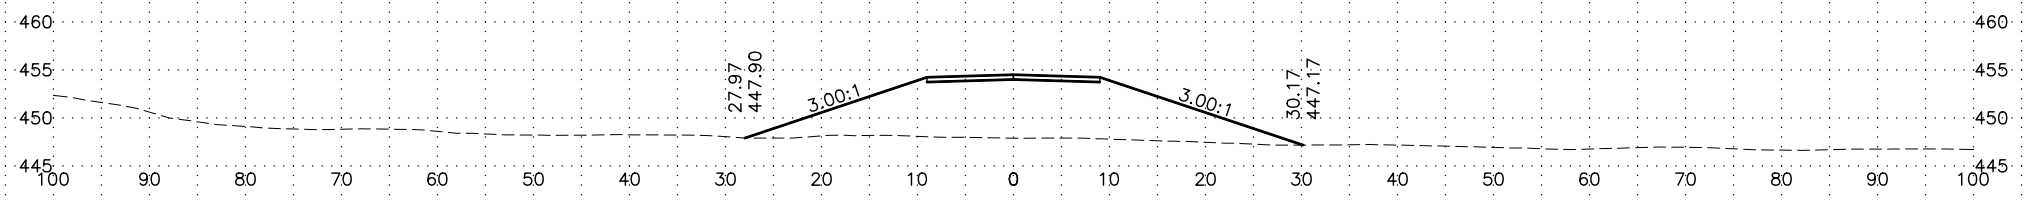


1265+00
PROFILE GRADE EL. = 454.49
EXISTING GROUND EL. = 447.9

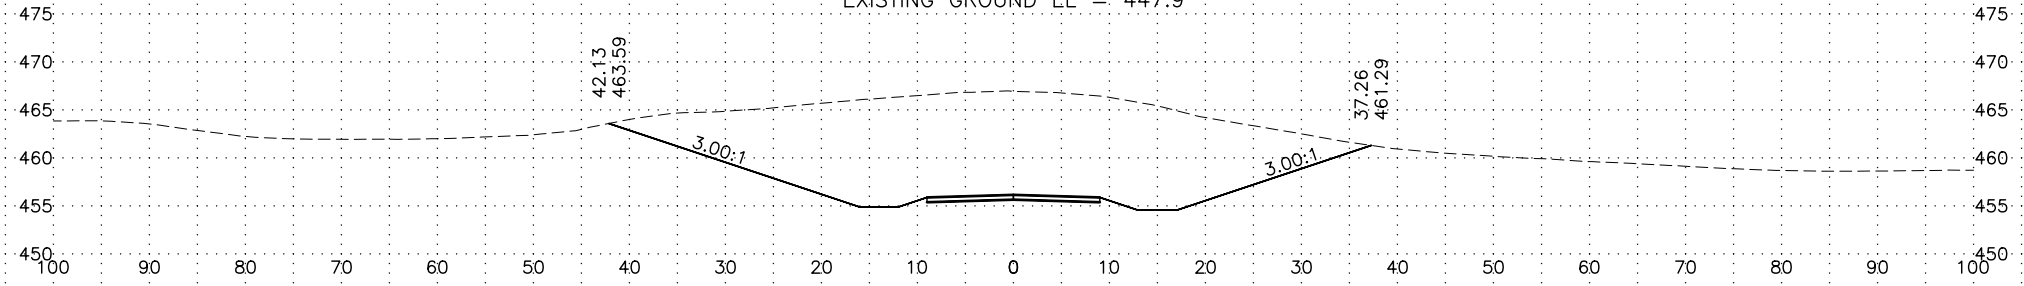


1260+00
PROFILE GRADE EL. = 456.15
EXISTING GROUND EL. = 466.9

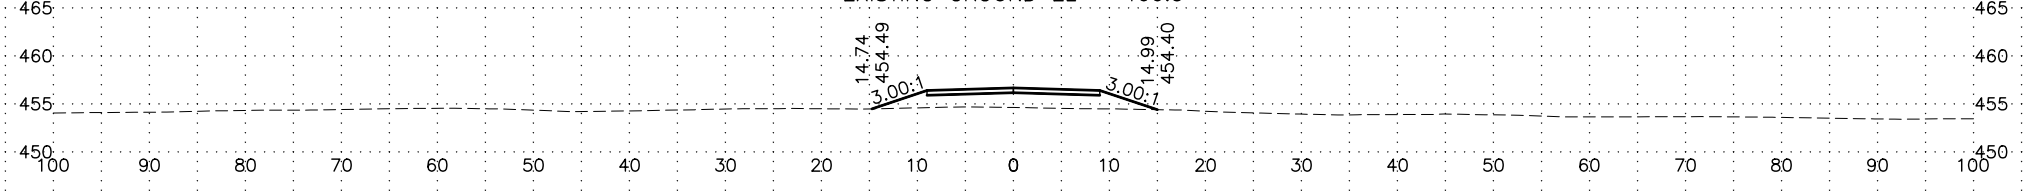


1255+00
PROFILE GRADE EL. = 456.67
EXISTING GROUND EL. = 454.6

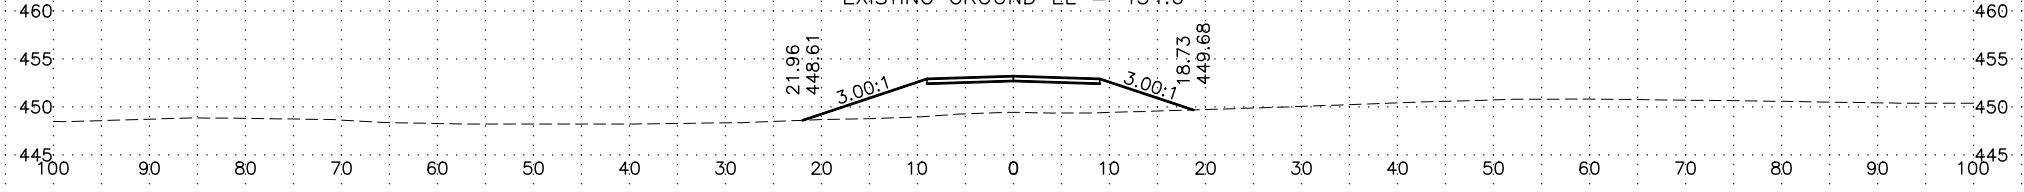

1250+00
PROFILE GRADE EL. = 453.19
EXISTING GROUND EL. = 449.4

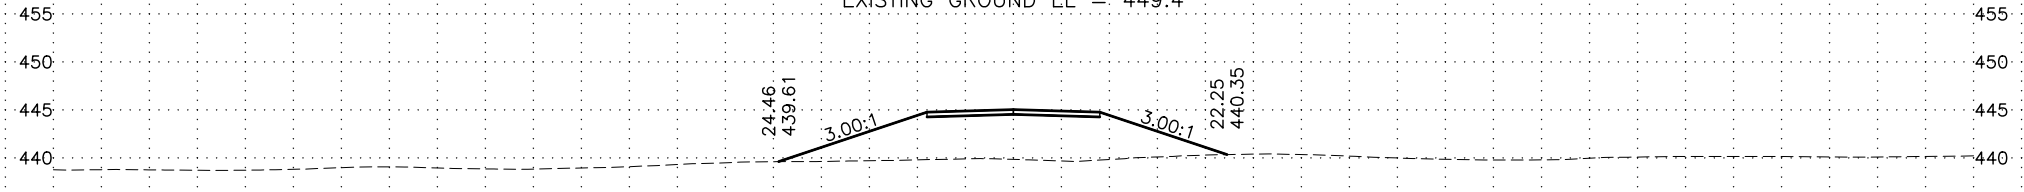


1245+00
PROFILE GRADE EL. = 445.04
EXISTING GROUND EL. = 439.8

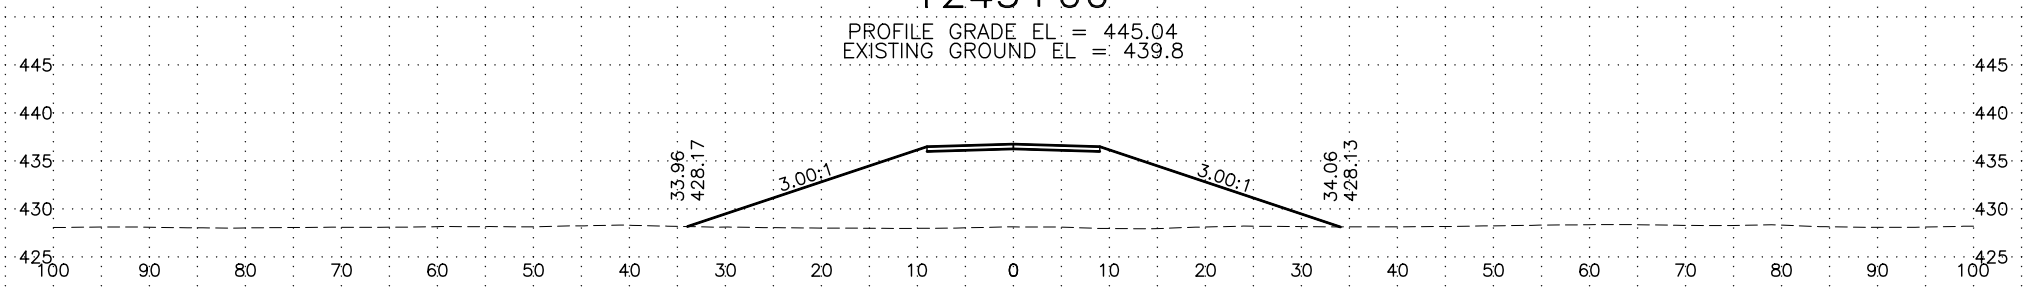


1240+00
PROFILE GRADE EL. = 436.76
EXISTING GROUND EL. = 428.1

| LINE-SHEET NO. | PROJECT DESIGNATION |
|--------------------|---------------------|
| TOTCHAKET_C - XS26 | /NSHWY00657 |


H:\Projects\Communities\Nenana\Totchaket\Design\4_C3D\2 Drawings\NSHWY00657_XS1-Totchaket_C - XS27 Mon, Jul/11/22 08:35am

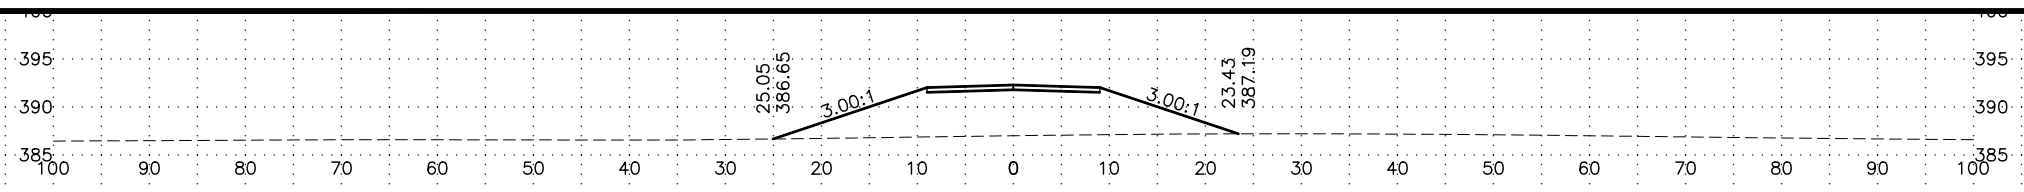


1295+00
PROFILE GRADE EL. = 392.27
EXISTING GROUND EL. = 387.0

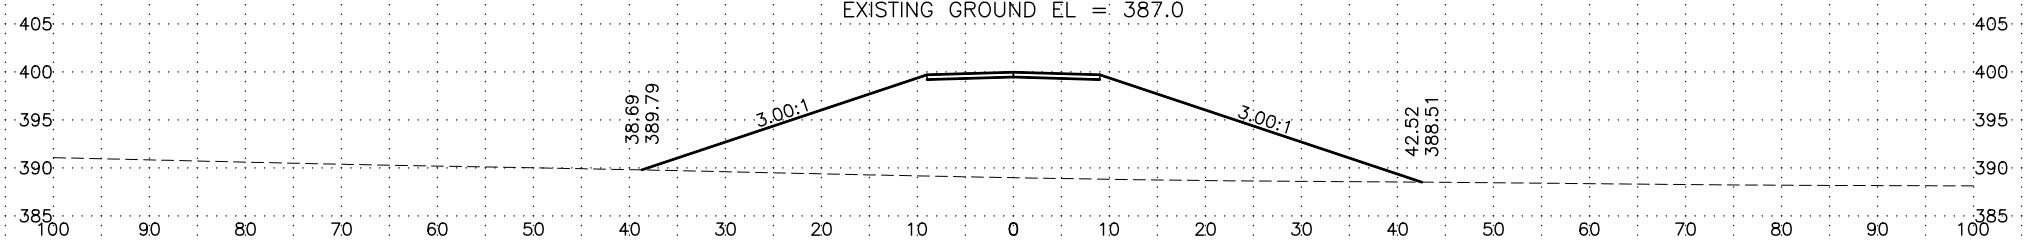


1290+00
PROFILE GRADE EL. = 399.96
EXISTING GROUND EL. = 389.0

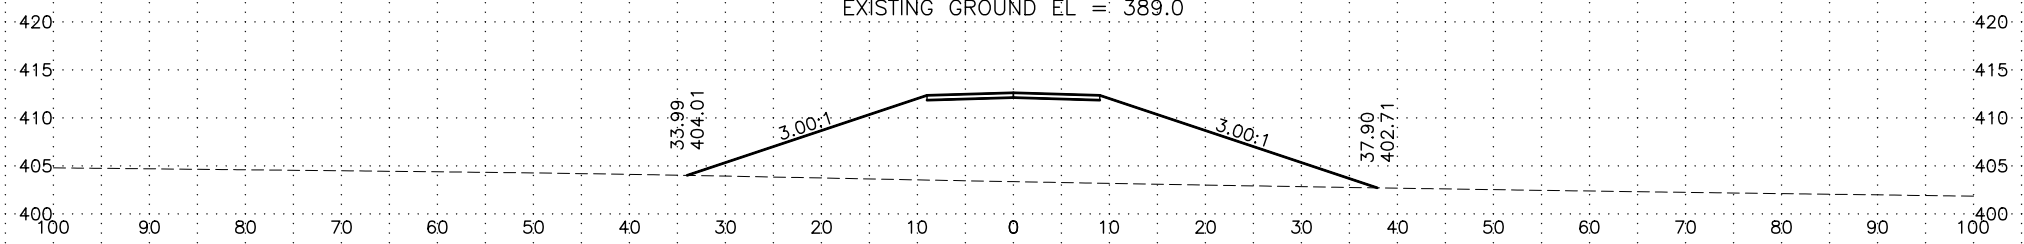


1285+00
PROFILE GRADE EL. = 412.61
EXISTING GROUND EL. = 403.4

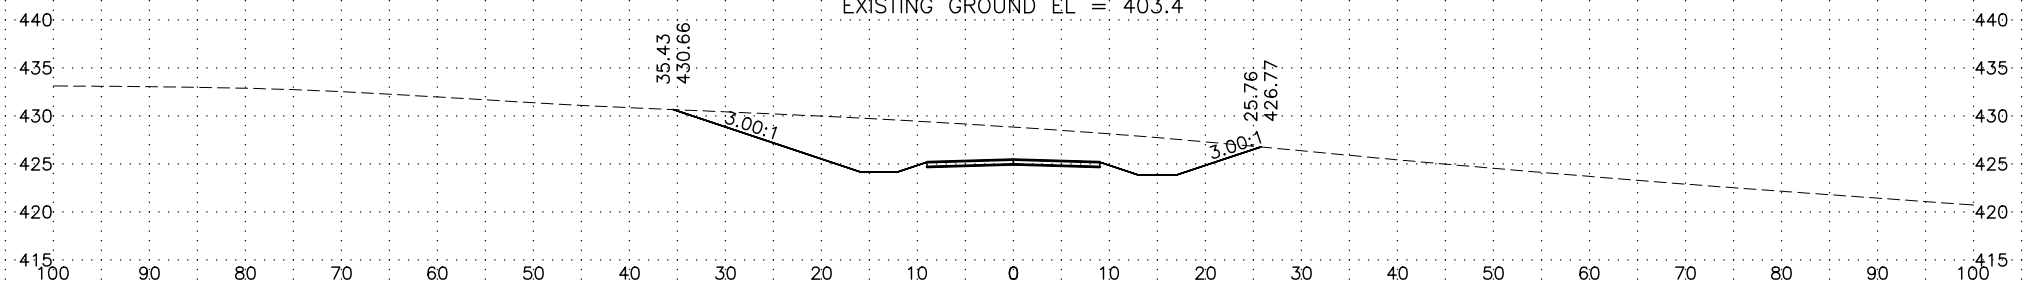

1280+00
PROFILE GRADE EL. = 425.45
EXISTING GROUND EL. = 428.8

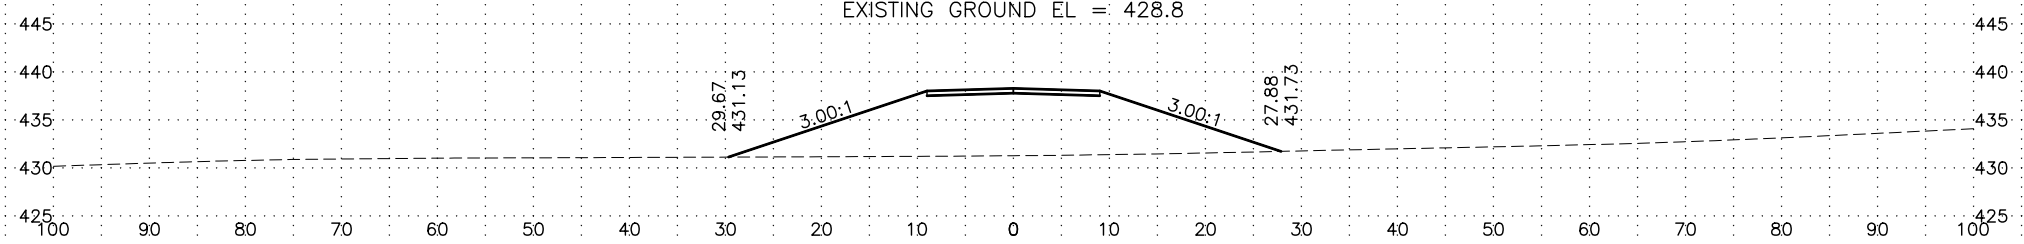


1275+00
PROFILE GRADE EL. = 438.29
EXISTING GROUND EL. = 431.3

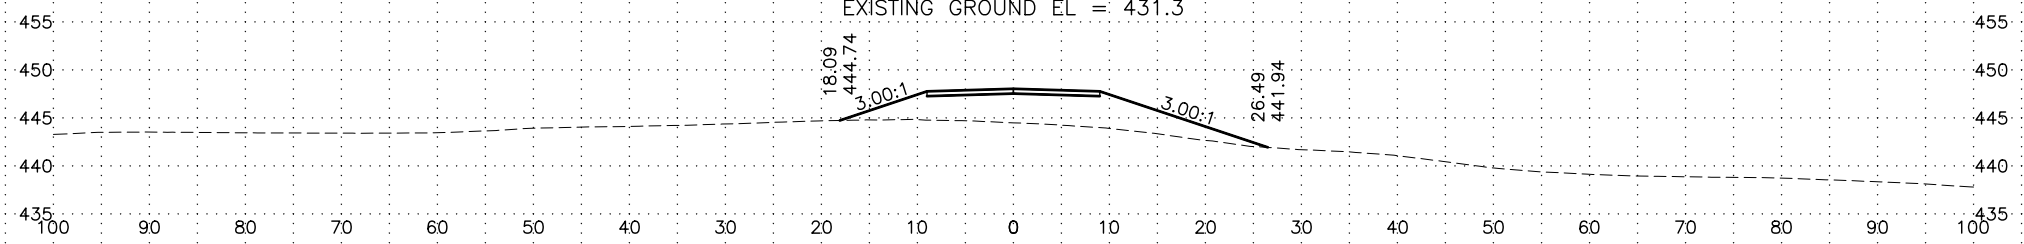

1270+00
PROFILE GRADE EL. = 448.04
EXISTING GROUND EL. = 444.5


| LINE-SHEET NO. | PROJECT DESIGNATION |
|--------------------|---------------------|
| TOTCHAKET_C - XS27 | /NSHWY00657 |

H:\Projects\Communities\Nenana\Totchaket_C - XS28 Mon, Jul/11/22 08:35am

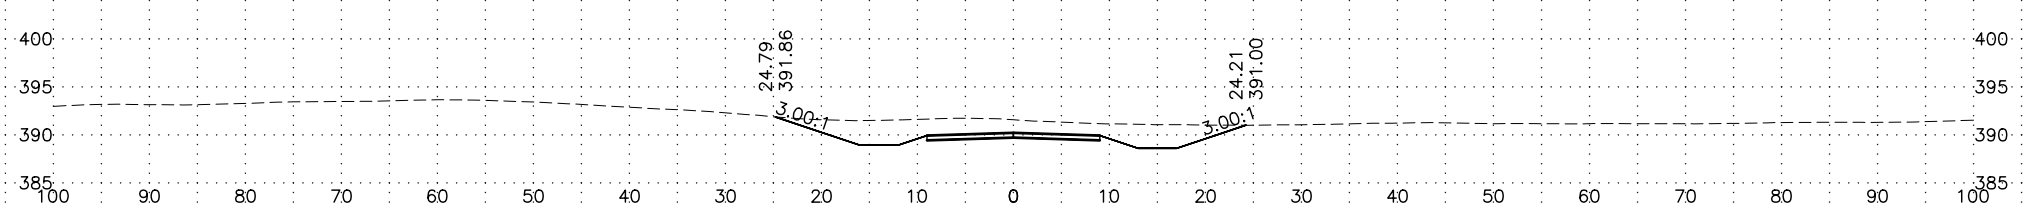


1325+00

PROFILE GRADE EL. = 390.20
EXISTING GROUND EL. = 391.6

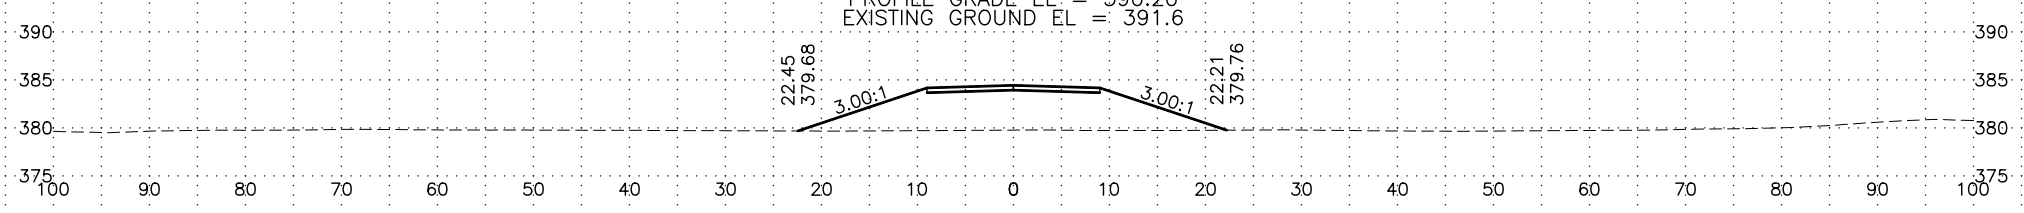


1320+00

PROFILE GRADE EL. = 384.43
EXISTING GROUND EL. = 379.8

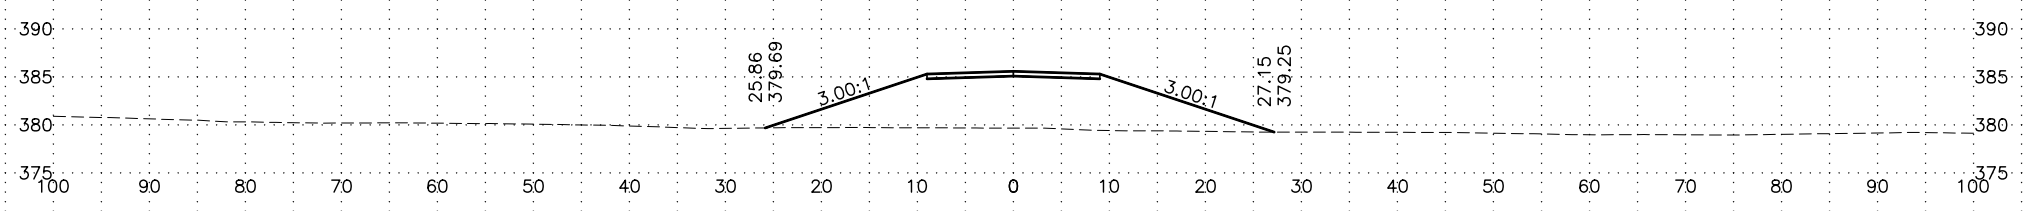


1315+00

PROFILE GRADE EL. = 385.57
EXISTING GROUND EL. = 379.7

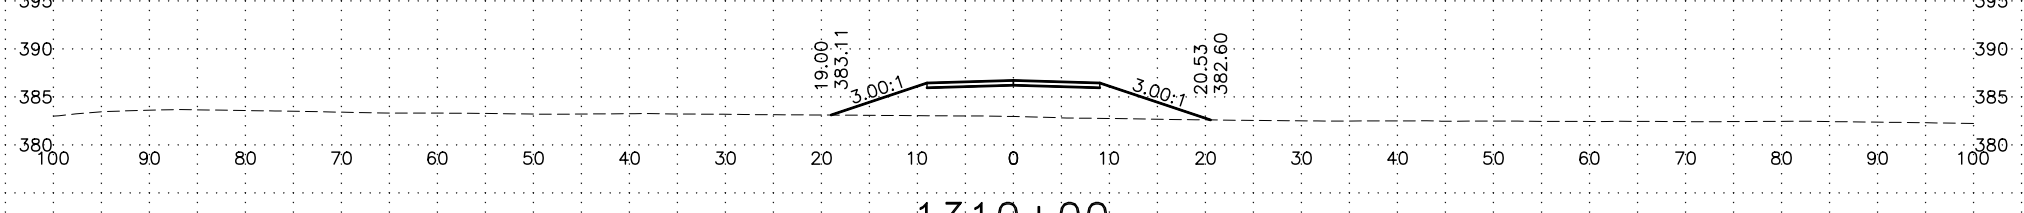


1310+00

PROFILE GRADE EL. = 386.72
EXISTING GROUND EL. = 383.0

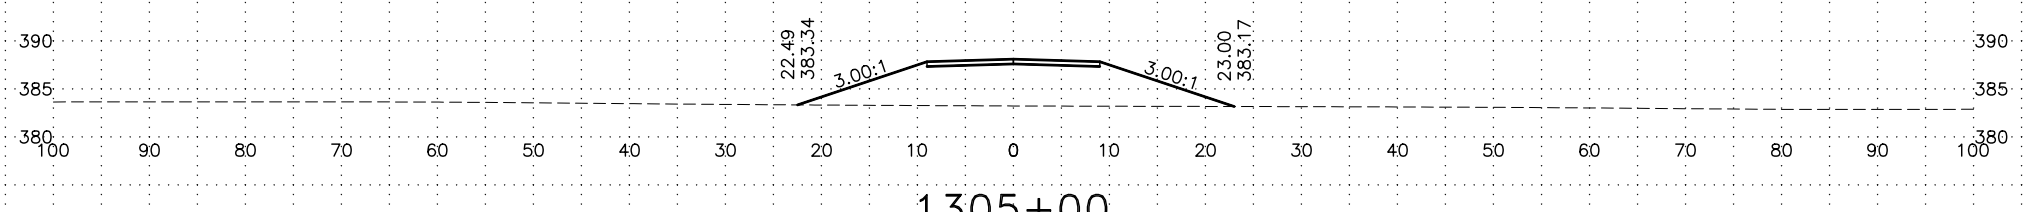

1305+00

PROFILE GRADE EL. = 388.11
EXISTING GROUND EL. = 383.2

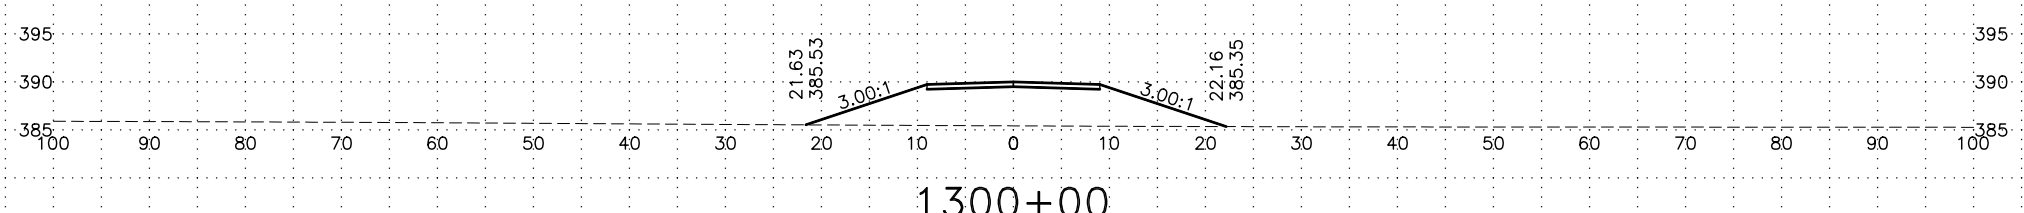


1300+00

PROFILE GRADE EL. = 390.01
EXISTING GROUND EL. = 385.4


| LINE-SHEET NO. | PROJECT DESIGNATION |
|--------------------|---------------------|
| TOTCHAKET_C - XS28 | /NSHWY00657 |

H:\Projects\Communities\Nenana\Totchaket\Design\4_C3D\2 Drawings\NSHWY00657_XS1-Totchaket_C - XS29 Mon, Jul/11/22 08:35am

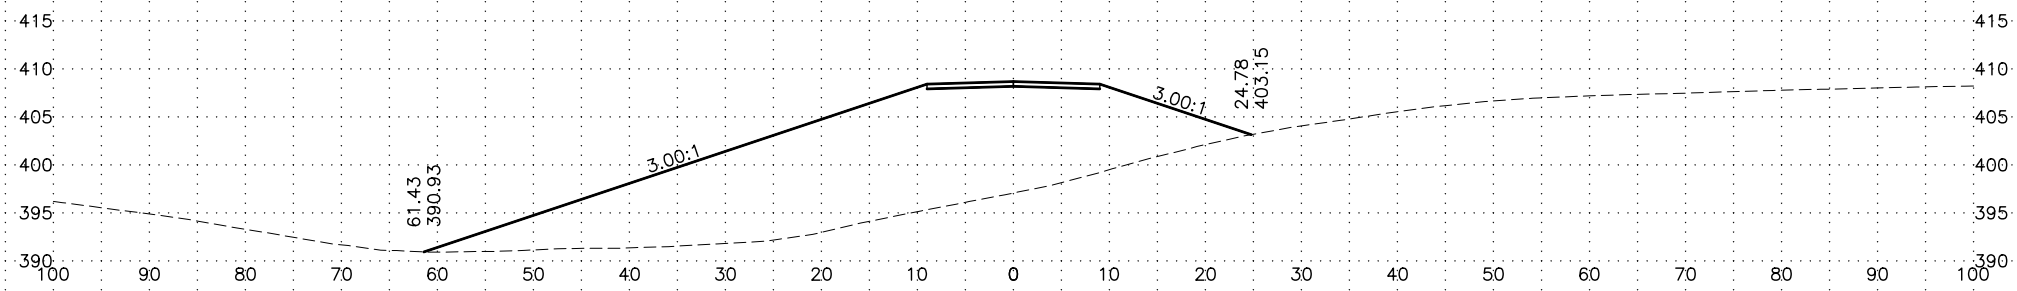


1355+00

PROFILE GRADE EL. = 408.68
EXISTING GROUND EL. = 397.1

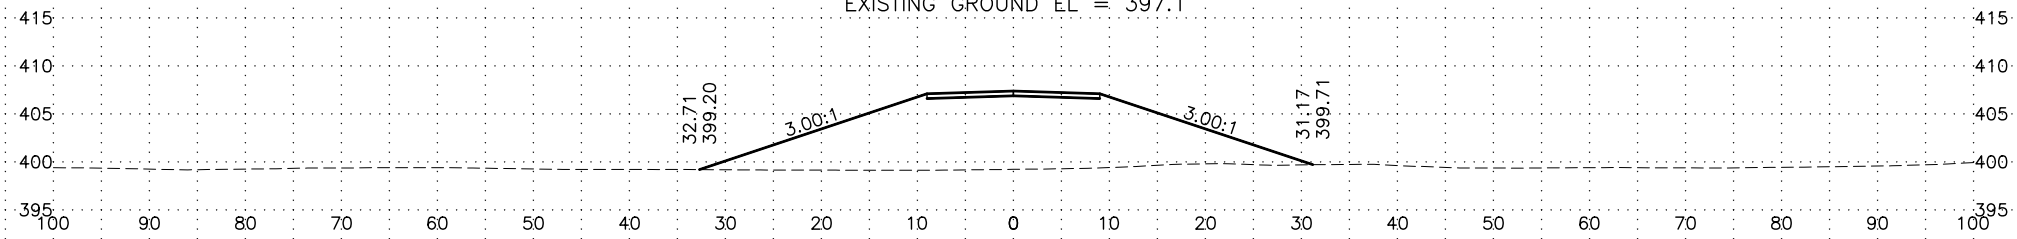


1350+00

PROFILE GRADE EL. = 407.37
EXISTING GROUND EL. = 399.2

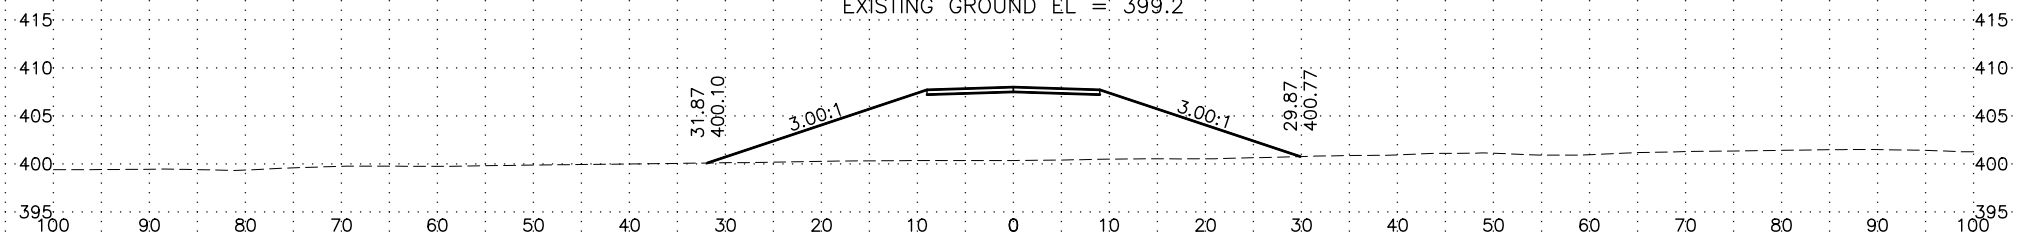


1345+00

PROFILE GRADE EL. = 407.99
EXISTING GROUND EL. = 400.4

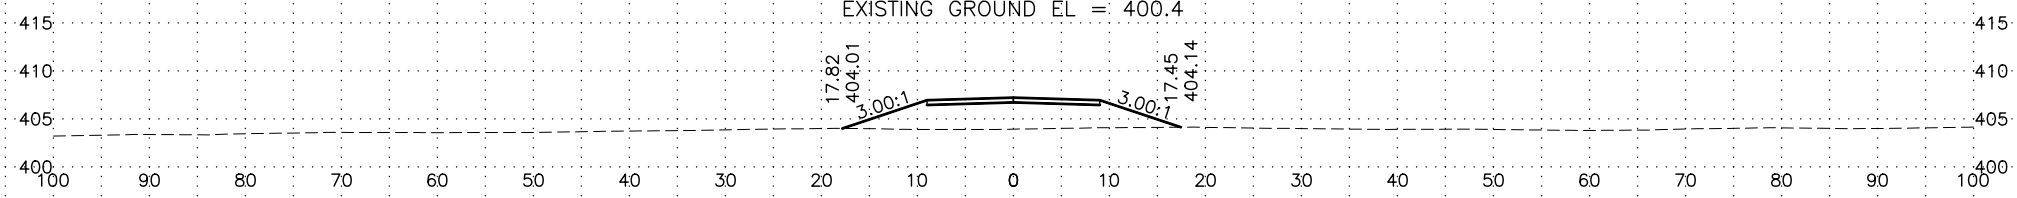


1340+00

PROFILE GRADE EL. = 407.22
EXISTING GROUND EL. = 403.9

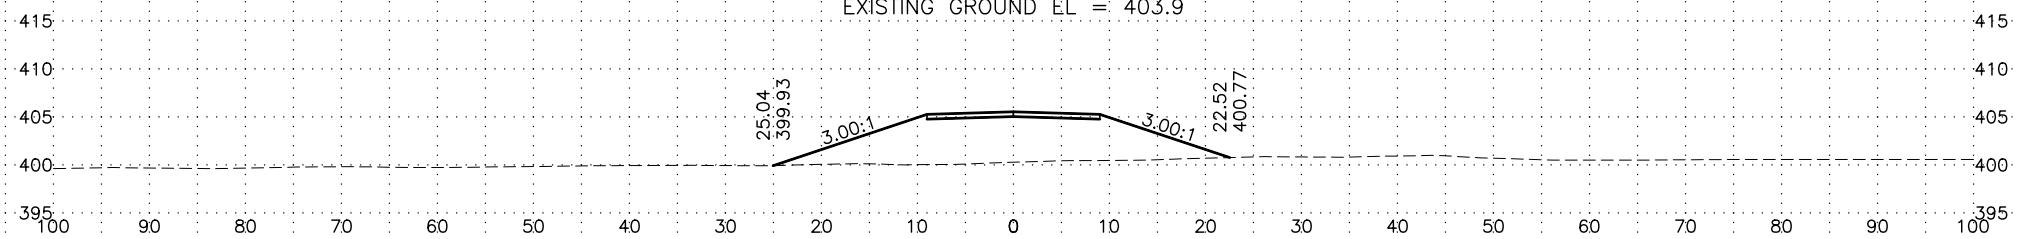

1335+00

PROFILE GRADE EL. = 405.54
EXISTING GROUND EL. = 400.3

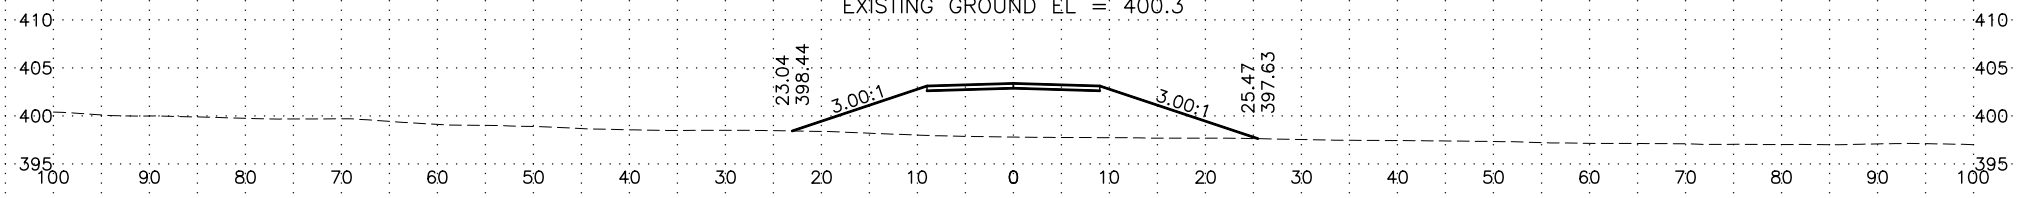


1330+00


PROFILE GRADE EL. = 403.39
EXISTING GROUND EL. = 397.8

| LINE-SHEET NO. | PROJECT DESIGNATION |
|--------------------|---------------------|
| TOTCHAKET_C - XS29 | /NSHWY00657 |


H:\Projects\Communities\Nenana\Totchaket\Design\4_C3D\2 Drawings\NSHWY00657_XS1-Totchaket_C - XS30 Mon, Jul/11/22 08:36am

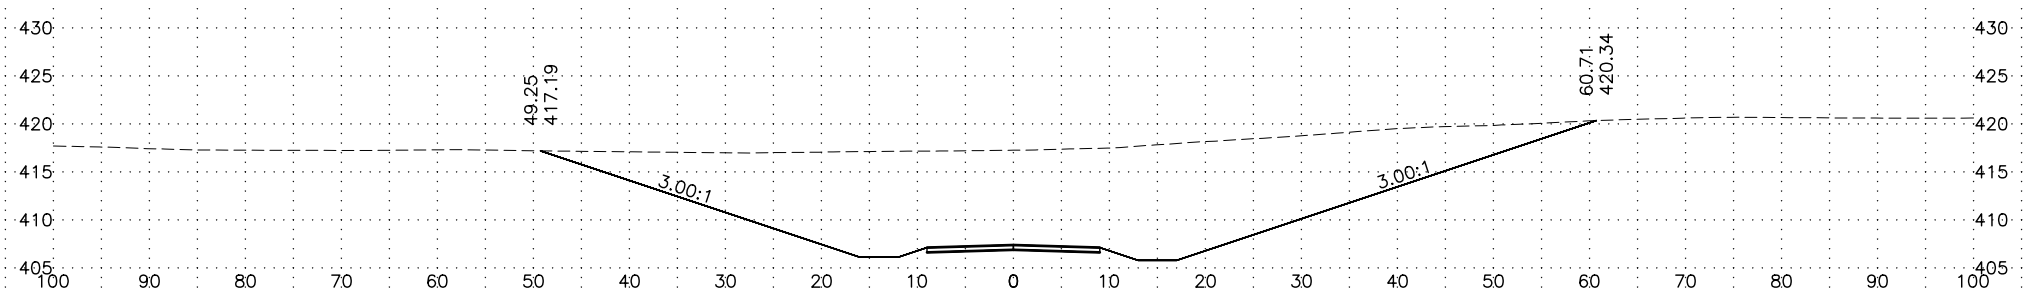


1385+00
PROFILE GRADE EL. = 407.37
EXISTING GROUND EL. = 417.3

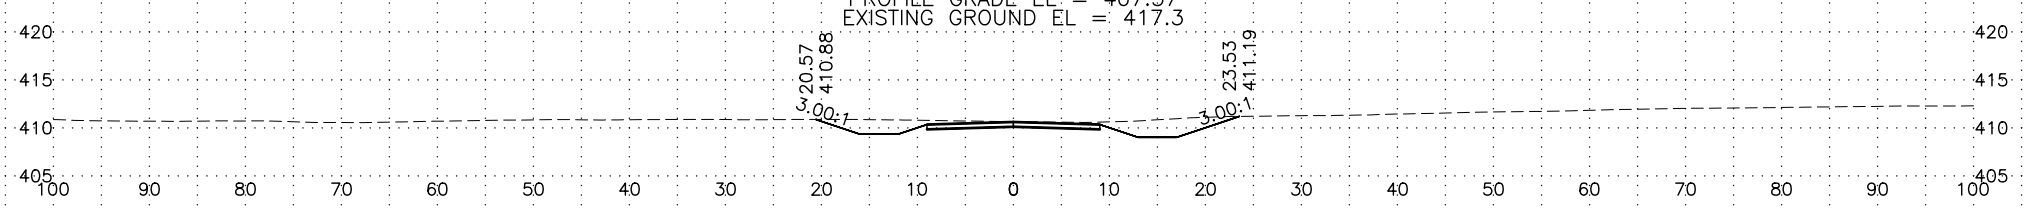


1380+00
PROFILE GRADE EL. = 410.62
EXISTING GROUND EL. = 410.7

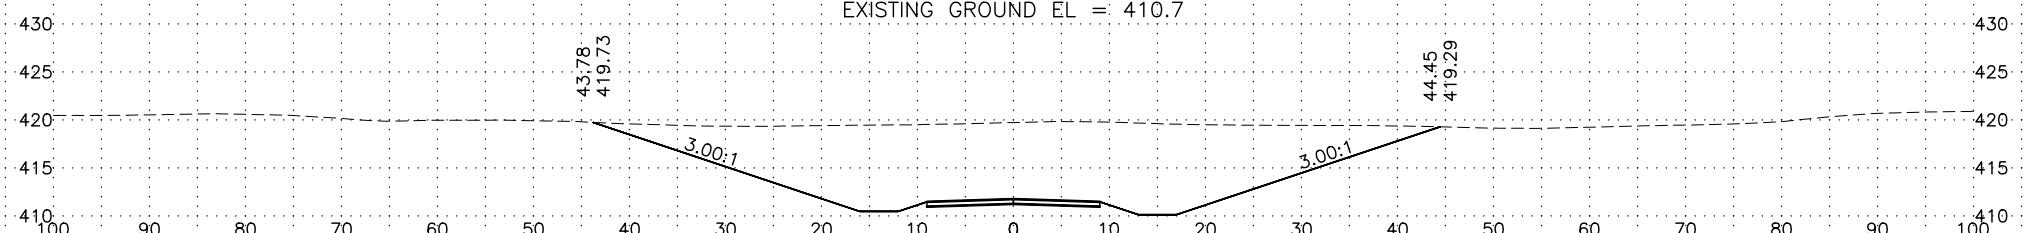


1375+00
PROFILE GRADE EL. = 411.74
EXISTING GROUND EL. = 419.7

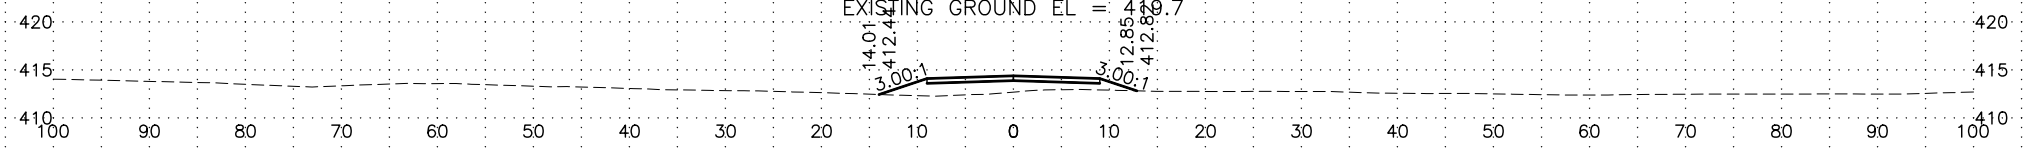

1370+00
PROFILE GRADE EL. = 414.38
EXISTING GROUND EL. = 412.7

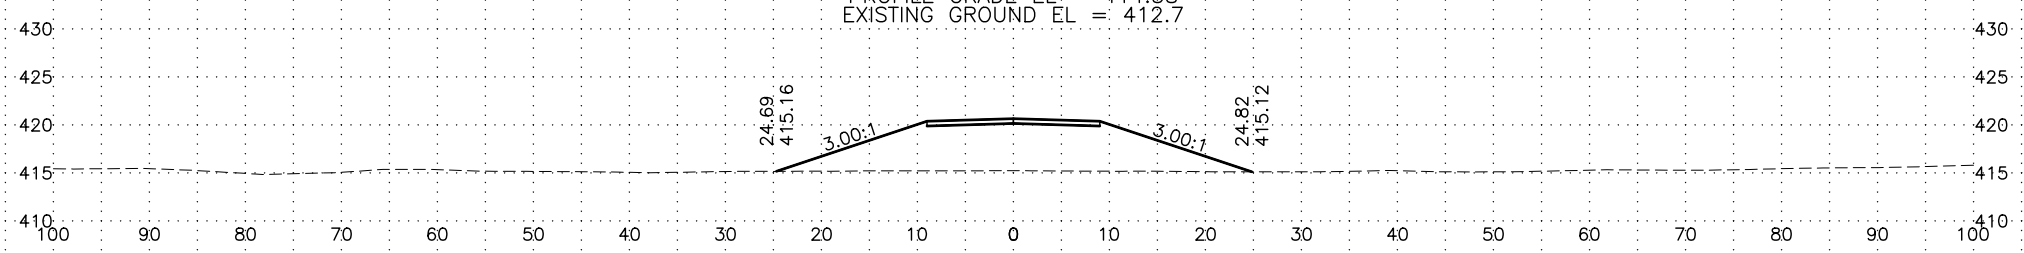


1365+00
PROFILE GRADE EL. = 420.66
EXISTING GROUND EL. = 415.2

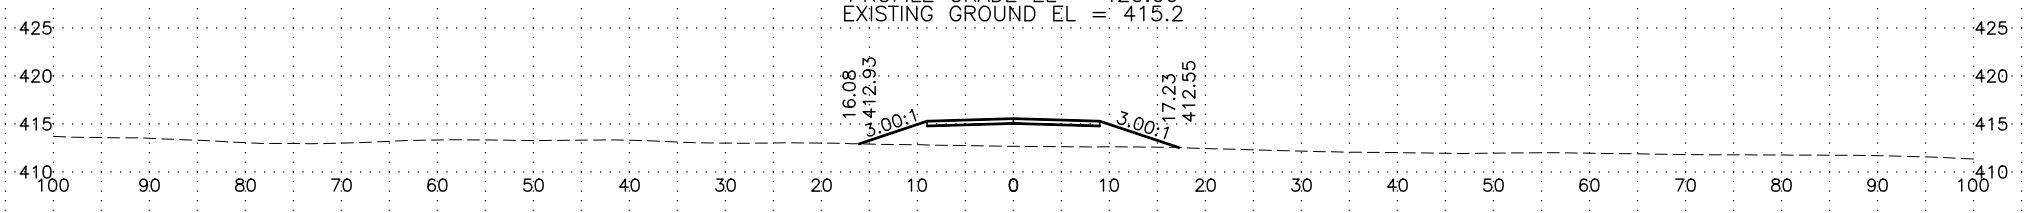


1360+00
PROFILE GRADE EL. = 415.56
EXISTING GROUND EL. = 412.7

| LINE-SHEET NO. | PROJECT DESIGNATION |
|--------------------|---------------------|
| TOTCHAKET_C - XS30 | /NSHWY00657 |


H:\Projects\Communities\Nenana\Totchaket\Design\4 C3D\2 Drawings\NSHWY00657_XS1-Totchaket_C - XS31 Mon, Jul/11/22 08:36am

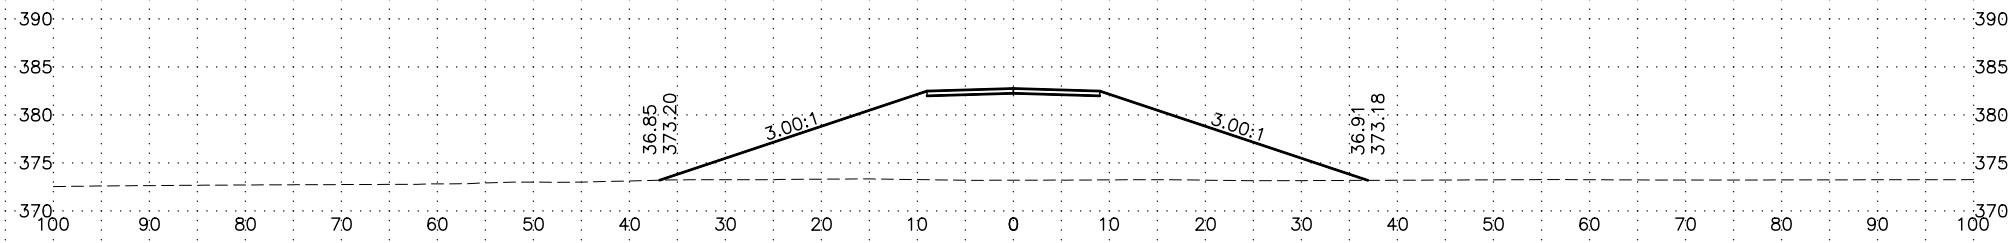


1410+00
PROFILE GRADE EL. = 382.75
EXISTING GROUND EL. = 373.2

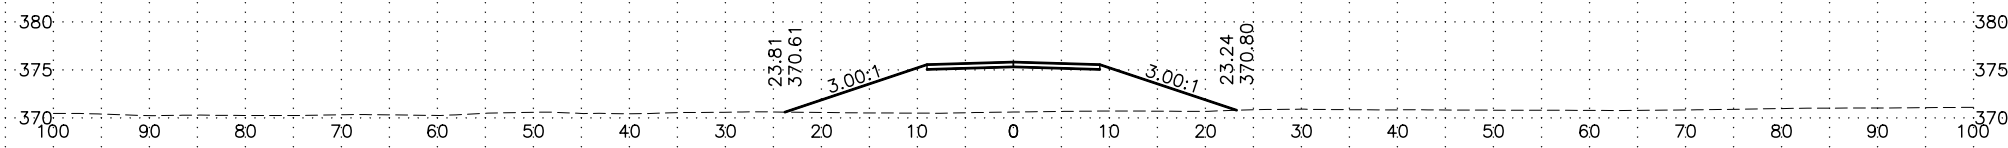


1405+00
PROFILE GRADE EL. = 375.81
EXISTING GROUND EL. = 370.6

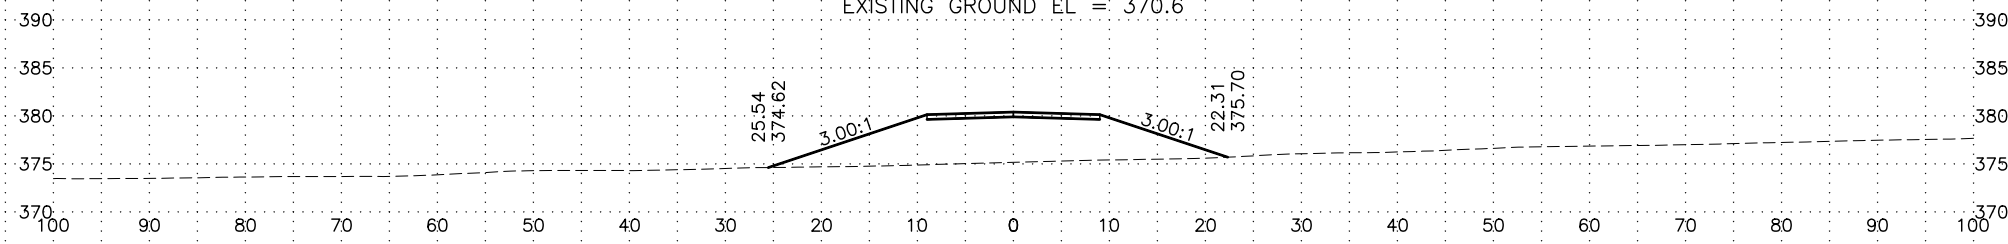

1400+00
PROFILE GRADE EL. = 380.41
EXISTING GROUND EL. = 375.2

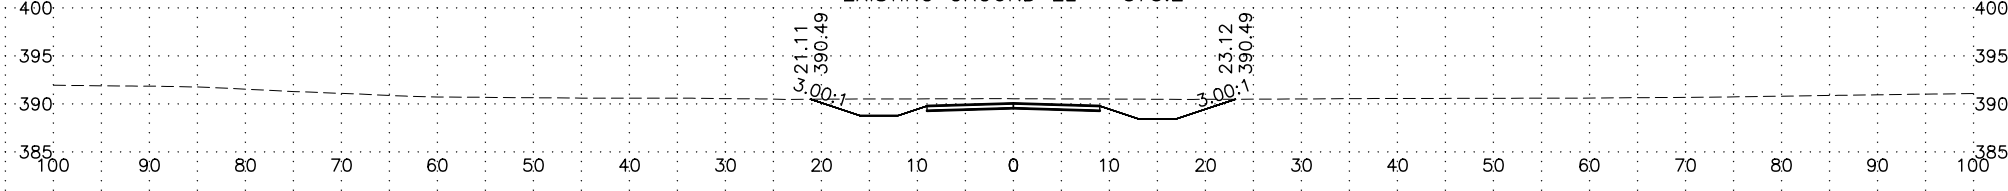


1395+00
PROFILE GRADE EL. = 390.05
EXISTING GROUND EL. = 390.5

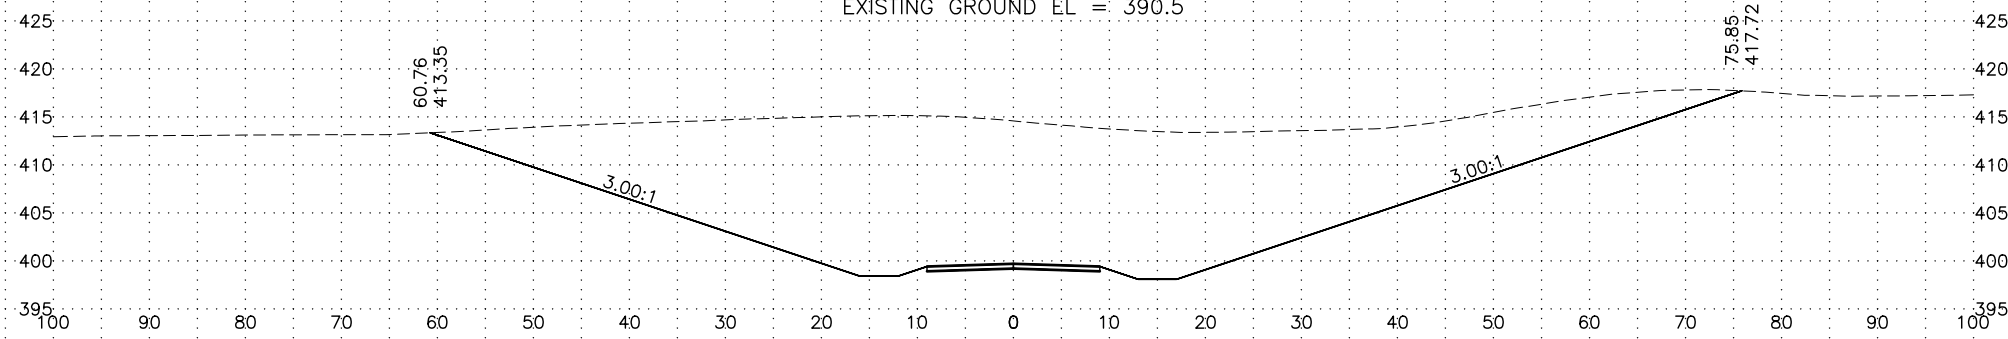


1390+00
PROFILE GRADE EL. = 399.70
EXISTING GROUND EL. = 414.6

| LINE-SHEET NO. | PROJECT DESIGNATION |
|--------------------|---------------------|
| TOTCHAKET_C - XS31 | /NSHWY00657 |


H:\Projects\Communities\Nenana\Totchaket\Design\4_C3D\2 Drawings\NSHWY00657_XS1-Totchaket_C - XS32 Mon, Jul/11/22 08:36am

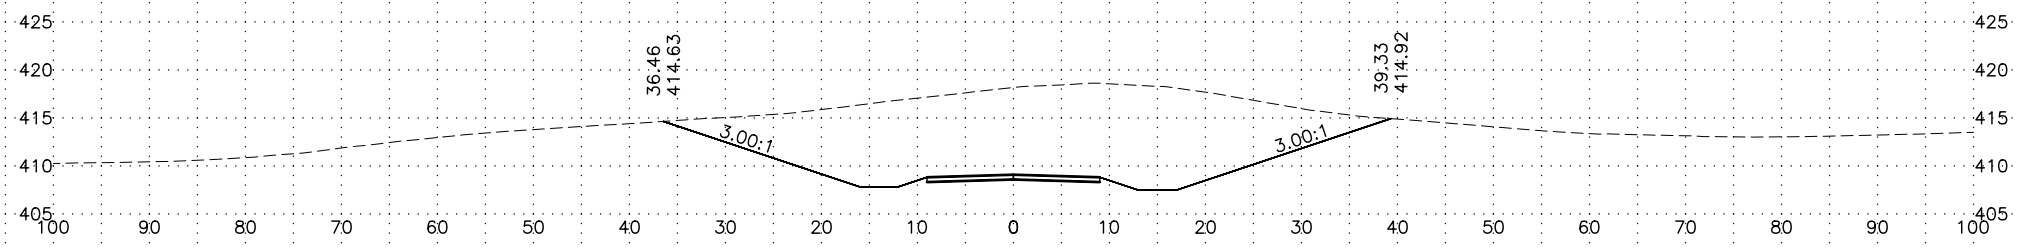


1435+00
PROFILE GRADE EL. = 409.08
EXISTING GROUND EL. = 418.2

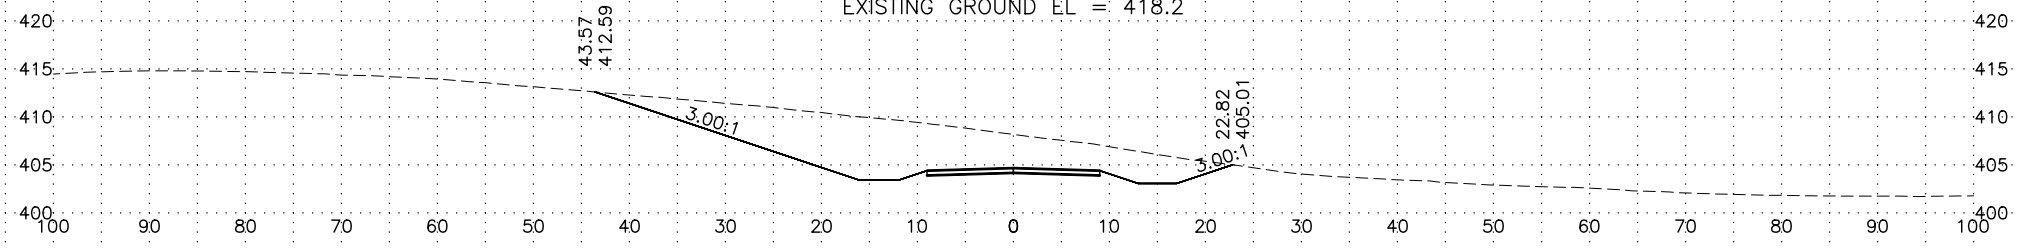


1430+00
PROFILE GRADE EL. = 404.67
EXISTING GROUND EL. = 408.2

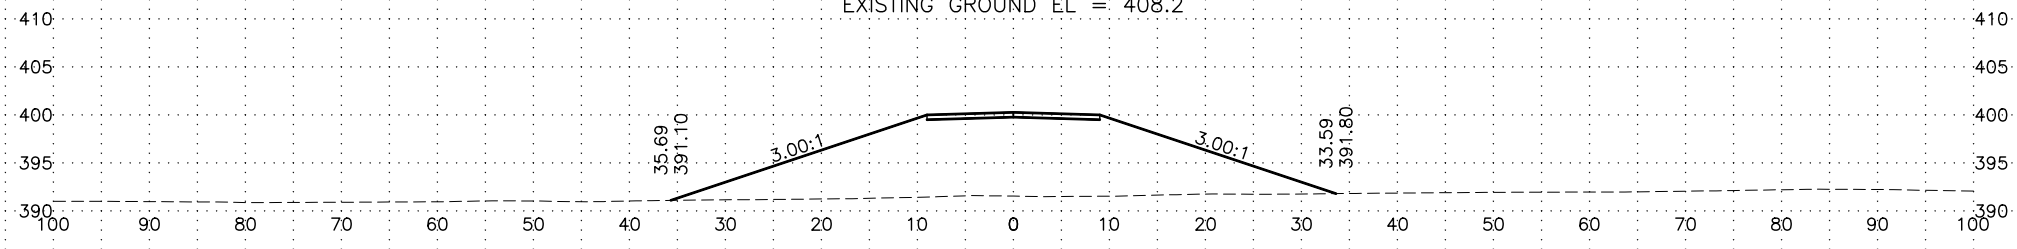

1425+00
PROFILE GRADE EL. = 400.27
EXISTING GROUND EL. = 391.5

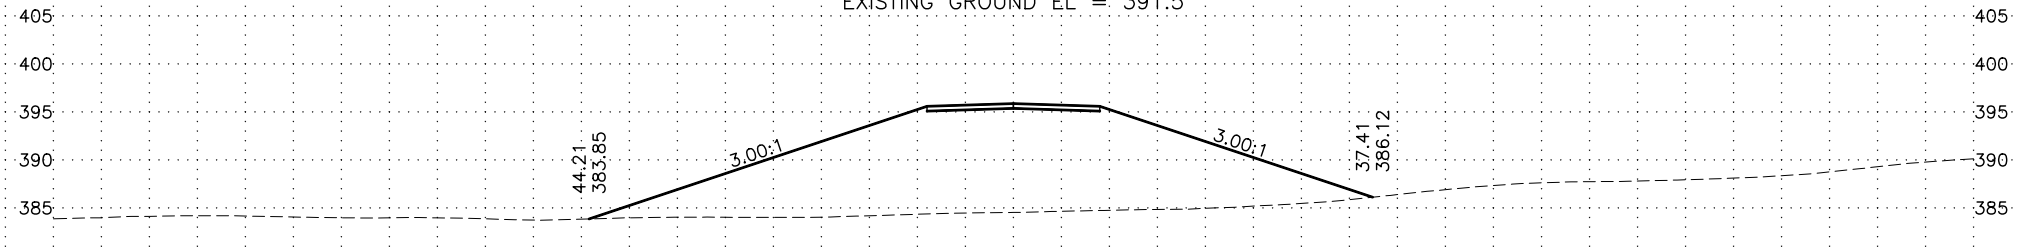


1420+00
PROFILE GRADE EL. = 395.86
EXISTING GROUND EL. = 384.5

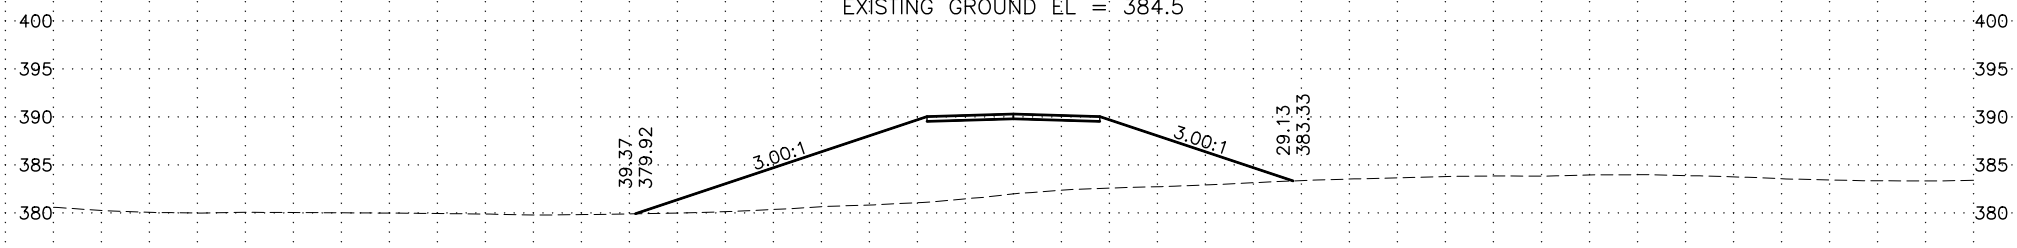


1415+00
PROFILE GRADE EL. = 390.31
EXISTING GROUND EL. = 382.0

| LINE-SHEET NO. | PROJECT DESIGNATION |
|--------------------|---------------------|
| TOTCHAKET_C - XS32 | /NSHWY00657 |


H:\Projects\Communities\Nenana\Totchaket\Design\4_C3D\2 Drawings\NSHWY00657_XS1-Totchaket_C - XS33 Mon, Jul/11/22 08:36am

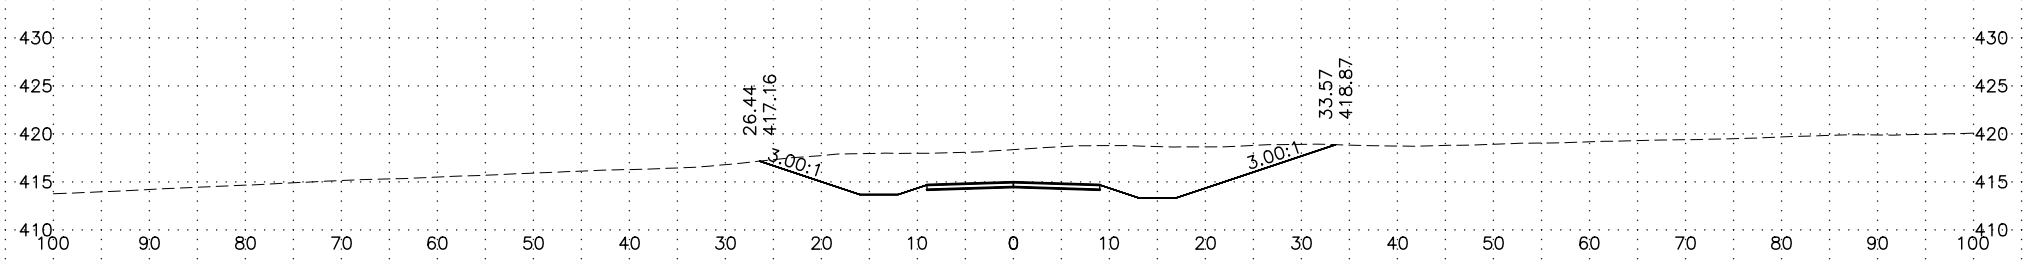


1465+00
PROFILE GRADE EL. = 414.95
EXISTING GROUND EL. = 418.4

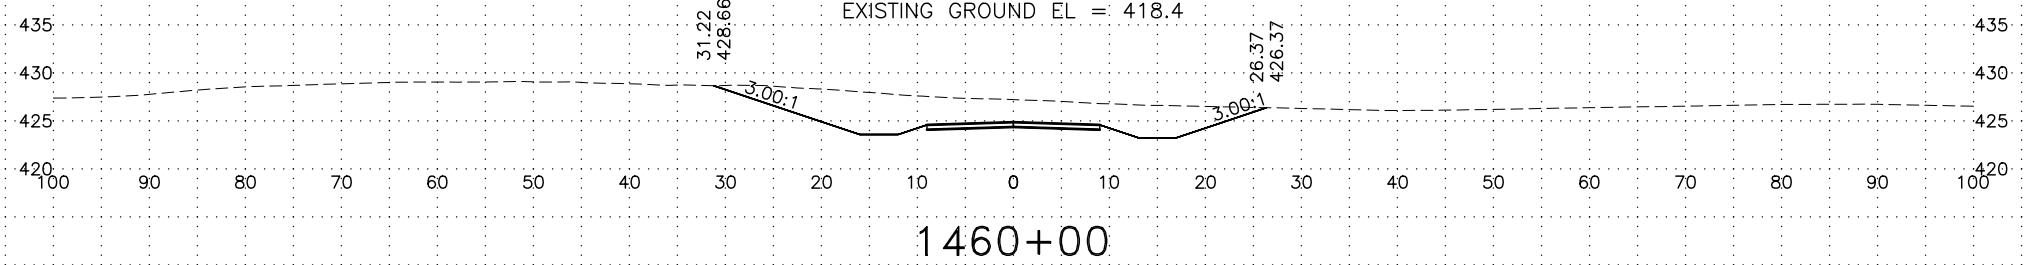


1460+00
PROFILE GRADE EL. = 424.85
EXISTING GROUND EL. = 427.2

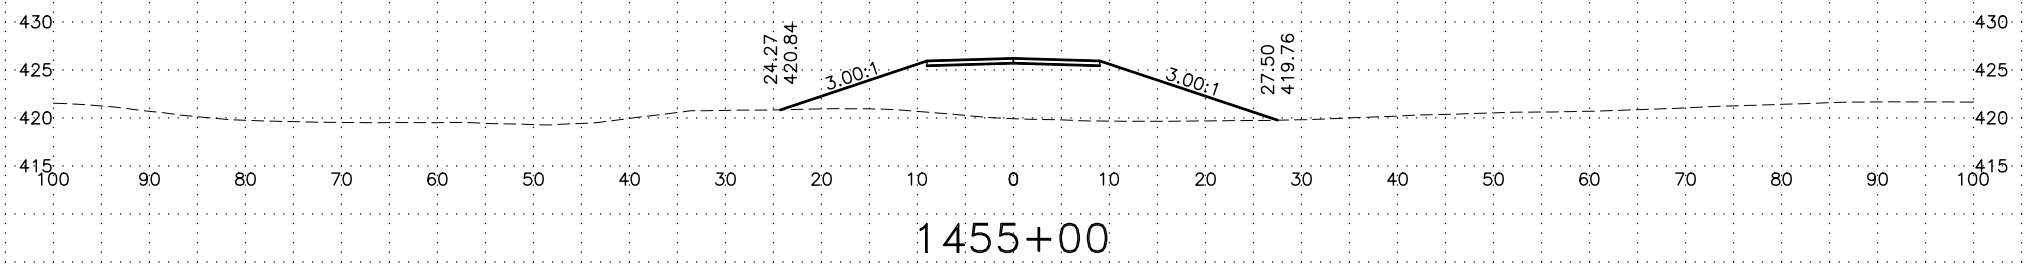


1455+00
PROFILE GRADE EL. = 426.20
EXISTING GROUND EL. = 419.9

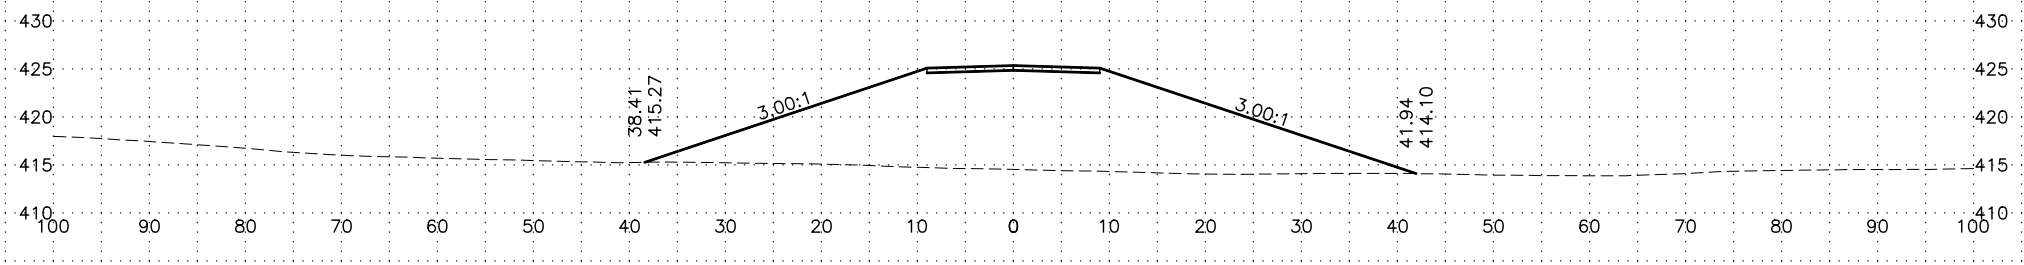

1450+00
PROFILE GRADE EL. = 425.35
EXISTING GROUND EL. = 414.5

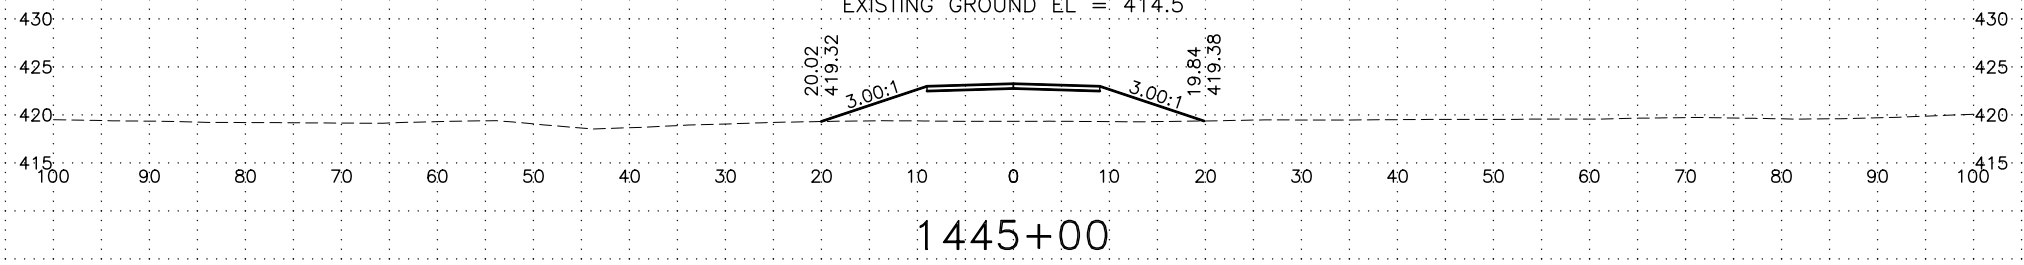

1445+00
PROFILE GRADE EL. = 423.26
EXISTING GROUND EL. = 419.3

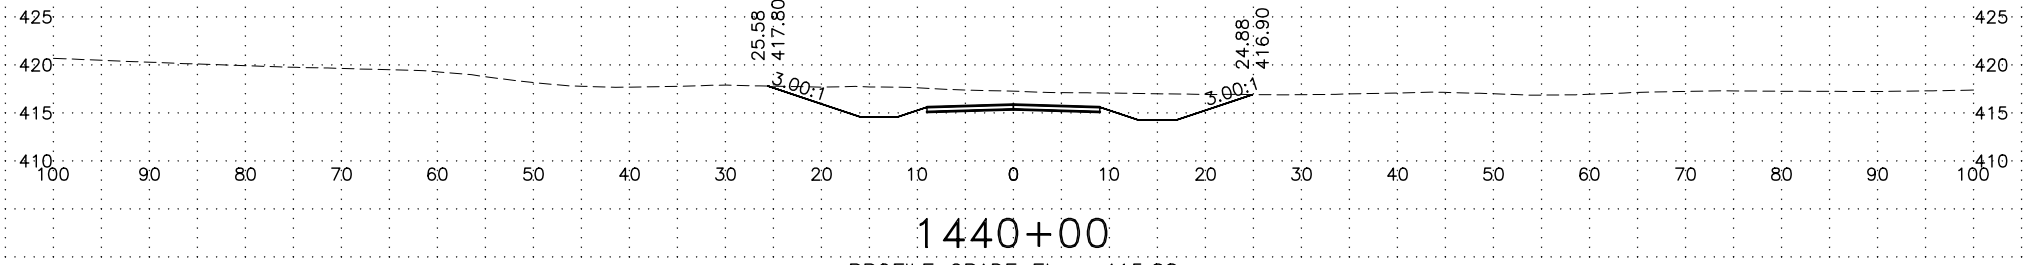

1440+00
PROFILE GRADE EL. = 415.88
EXISTING GROUND EL. = 417.3

| LINE-SHEET NO. | PROJECT DESIGNATION |
|--------------------|---------------------|
| TOTCHAKET_C - XS33 | /NSHWY00657 |

H:\Projects\Communities\Nenana\Totchaket\Design\4 C3D\2 Drawings\NSHWY00657_XS1-Totchaket_C - XS34 Mon, Jul/11/22 08:36am

5
0 100 90 80 70 60 50 40 30 20 10 0 10 20 30 40 50 60 70 80 90 100


1490+00

PROFILE GRADE EL. =
EXISTING GROUND EL. =

5
0 100 90 80 70 60 50 40 30 20 10 0 10 20 30 40 50 60 70 80 90 100

1485+00


PROFILE GRADE EL. =
EXISTING GROUND EL. =

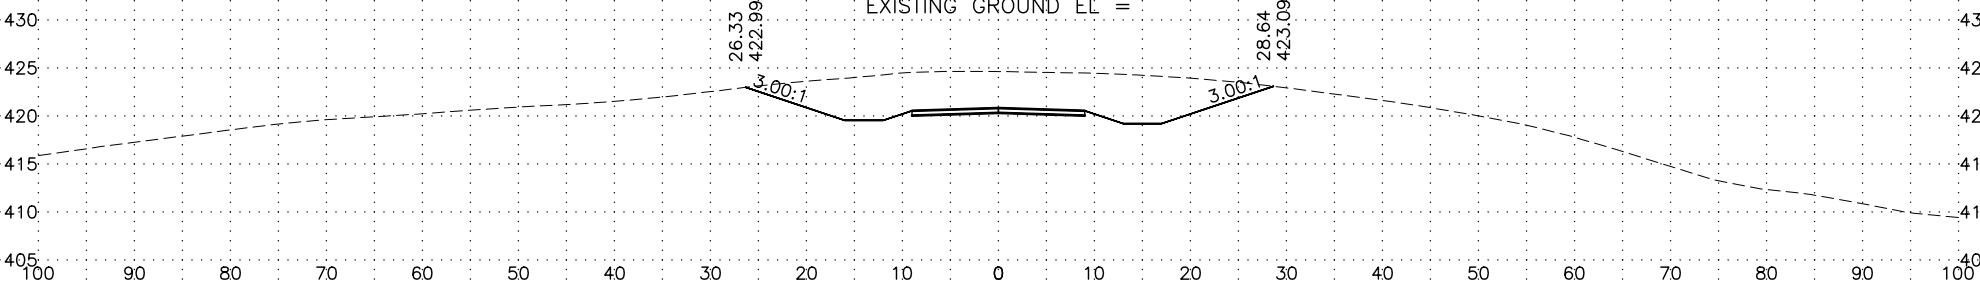

435
430
425
420
415
410
405
100 90 80 70 60 50 40 30 20 10 0 10 20 30 40 50 60 70 80 90 100

1480+00


PROFILE GRADE EL. = 420.81
EXISTING GROUND EL. = 424.6

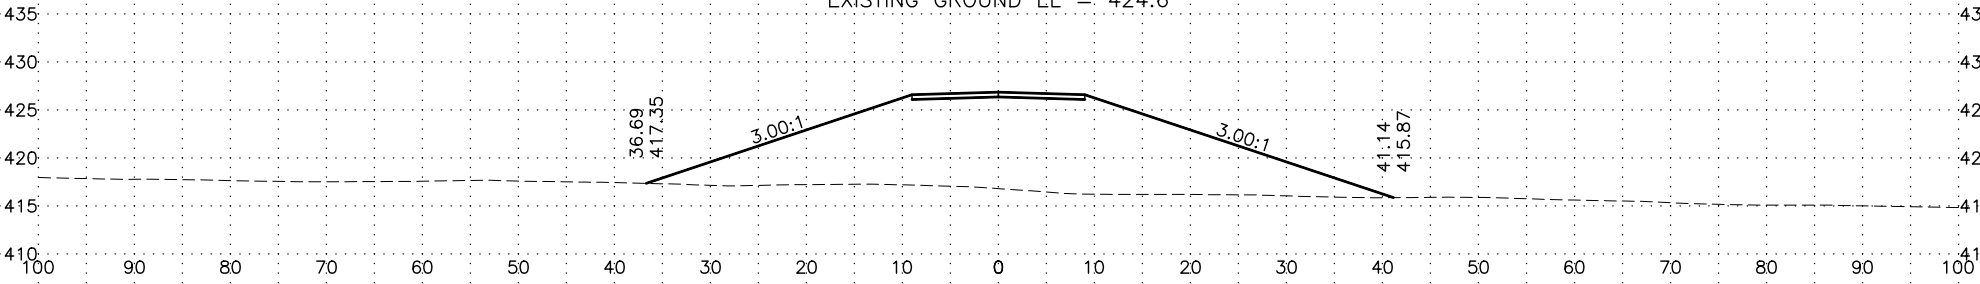

425
420
415
410
100 90 80 70 60 50 40 30 20 10 0 10 20 30 40 50 60 70 80 90 100

1475+00

PROFILE GRADE EL. = 426.85
EXISTING GROUND EL. = 416.8

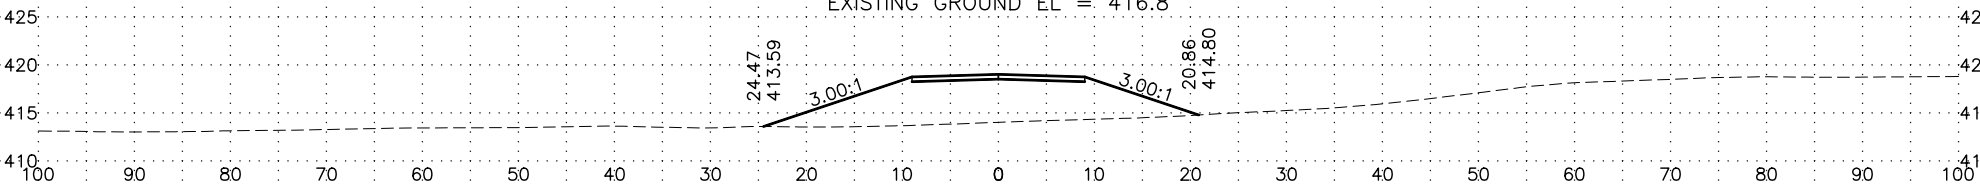

415
410
100 90 80 70 60 50 40 30 20 10 0 10 20 30 40 50 60 70 80 90 100

1470+00

PROFILE GRADE EL. = 419.02
EXISTING GROUND EL. = 414.0

| LINE-SHEET NO. | PROJECT DESIGNATION |
|--------------------|---------------------|
| TOTCHAKET_C - XS34 | /NSHWY00657 |